



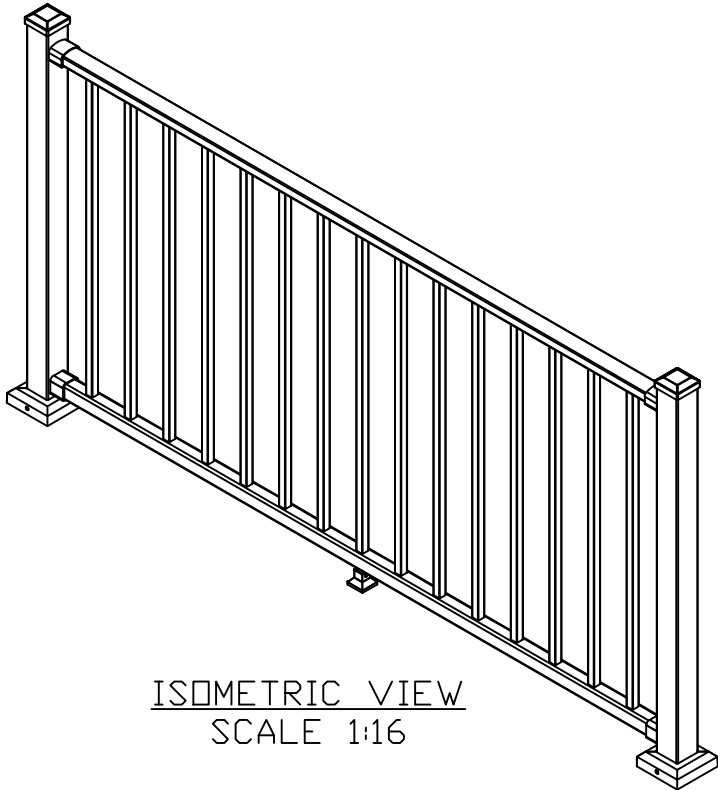

ISOMETRIC VIEW
SCALE 1:16

- NOTES:
- 1) ITEM #11 AND #12 ONLY FOR 6' AND 8' LENGTHS; TO BE INSTALLED BY END USER.
 - 2) ITEM #17 MAY VARY BASED ON PURCHASE.

ITEM LIST			
ITEM#		DESCRIPTION	QTY. (4'/6'/8')
1		RESIDENTIAL POST ASSEMBLY	2
2		TOP RAIL SADDLE; NO RECESS	2
3		BOTTOM RAIL SADDLE; NO RECESS	2
4		#8 SCREW, 3/4" LONG	15
5		TOP RAIL	1
6		BOTTOM RAIL; LEVEL	1
7		BALUSTER	10/15/21
8		LONG CONNECTOR	0/1/1
9		#8 CS SCREW, 3/4" LONG	15
10		BALUSTER RAIL; LEVEL	1
11		MID-RAIL BALUSTER	0/1/1
12		MID-RAIL BALUSTER FOOT	0/1/1
13		TOP RAIL SADDLE CAP	2
14		BOTTOM RAIL SADDLE CAP	2
15		POST BASE COVER	4
16		#8 CS SCREW, 2" LONG	4
17		POST CAP	2

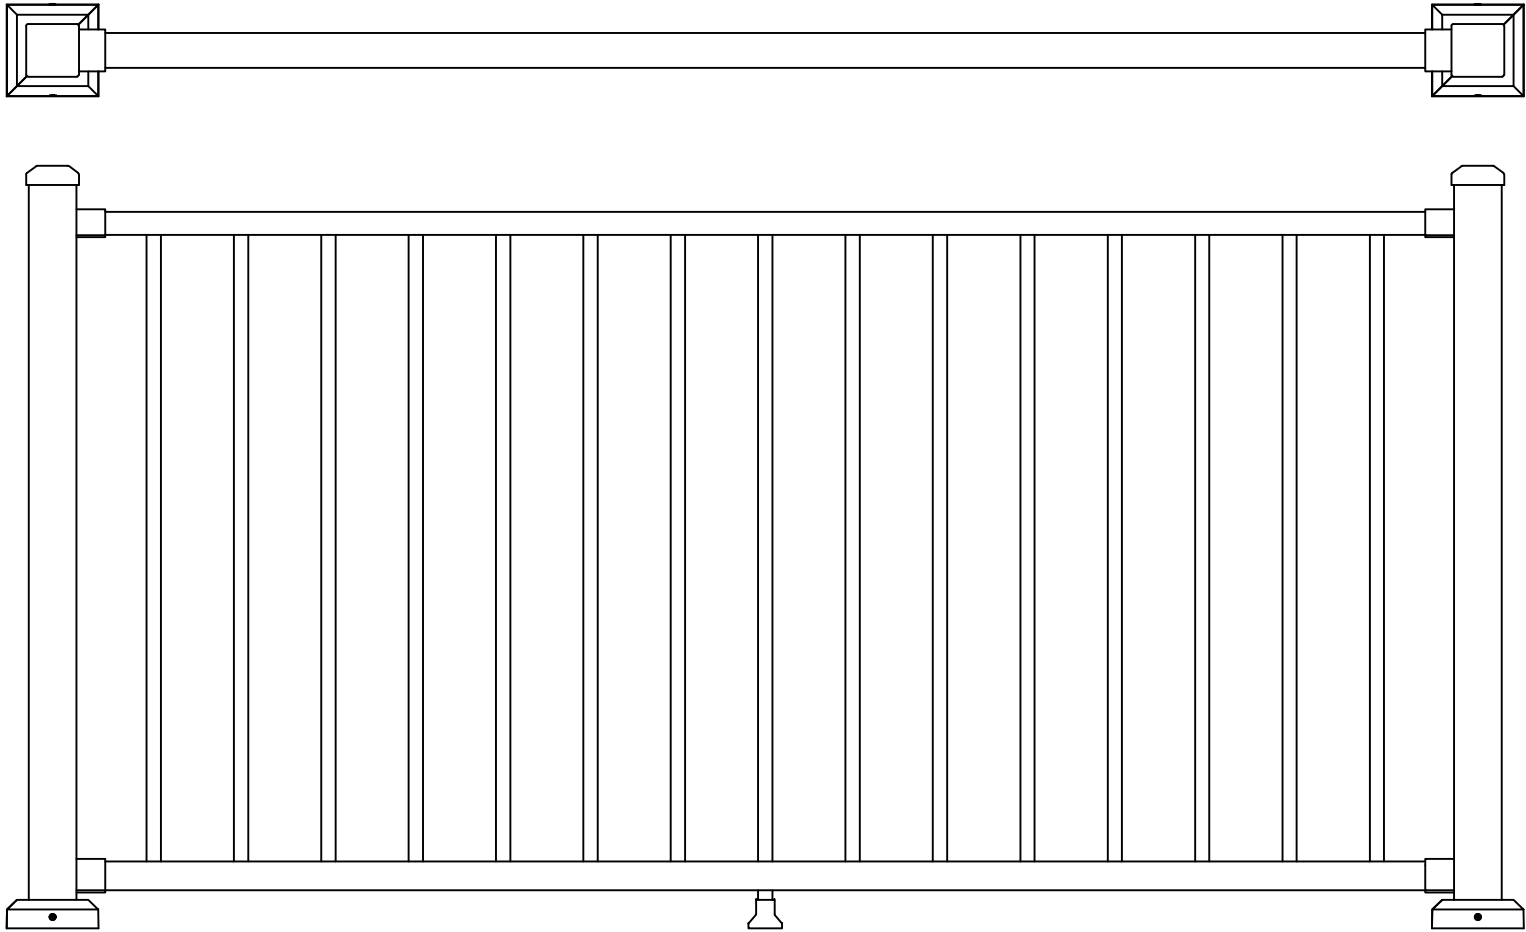

OUTDOOR LIVING CONNECTION, LLC.
702 W MAIN ST.
GENOA IL 60135

INDUSTRY STANDARD TOLERANCES
UNLESS SPECIFIED OTHERWISE.

SCALE: 1:10

DATE: 12/12/22

APPROVED BY:

PART #: LEVEL RAIL


DR.: CAB

MAT'L: VARIES

DESCRIPTION: ASSEMBLY FOR LEVEL RAIL

OUTDOOR LIVING CONNECT.

DRAWING:

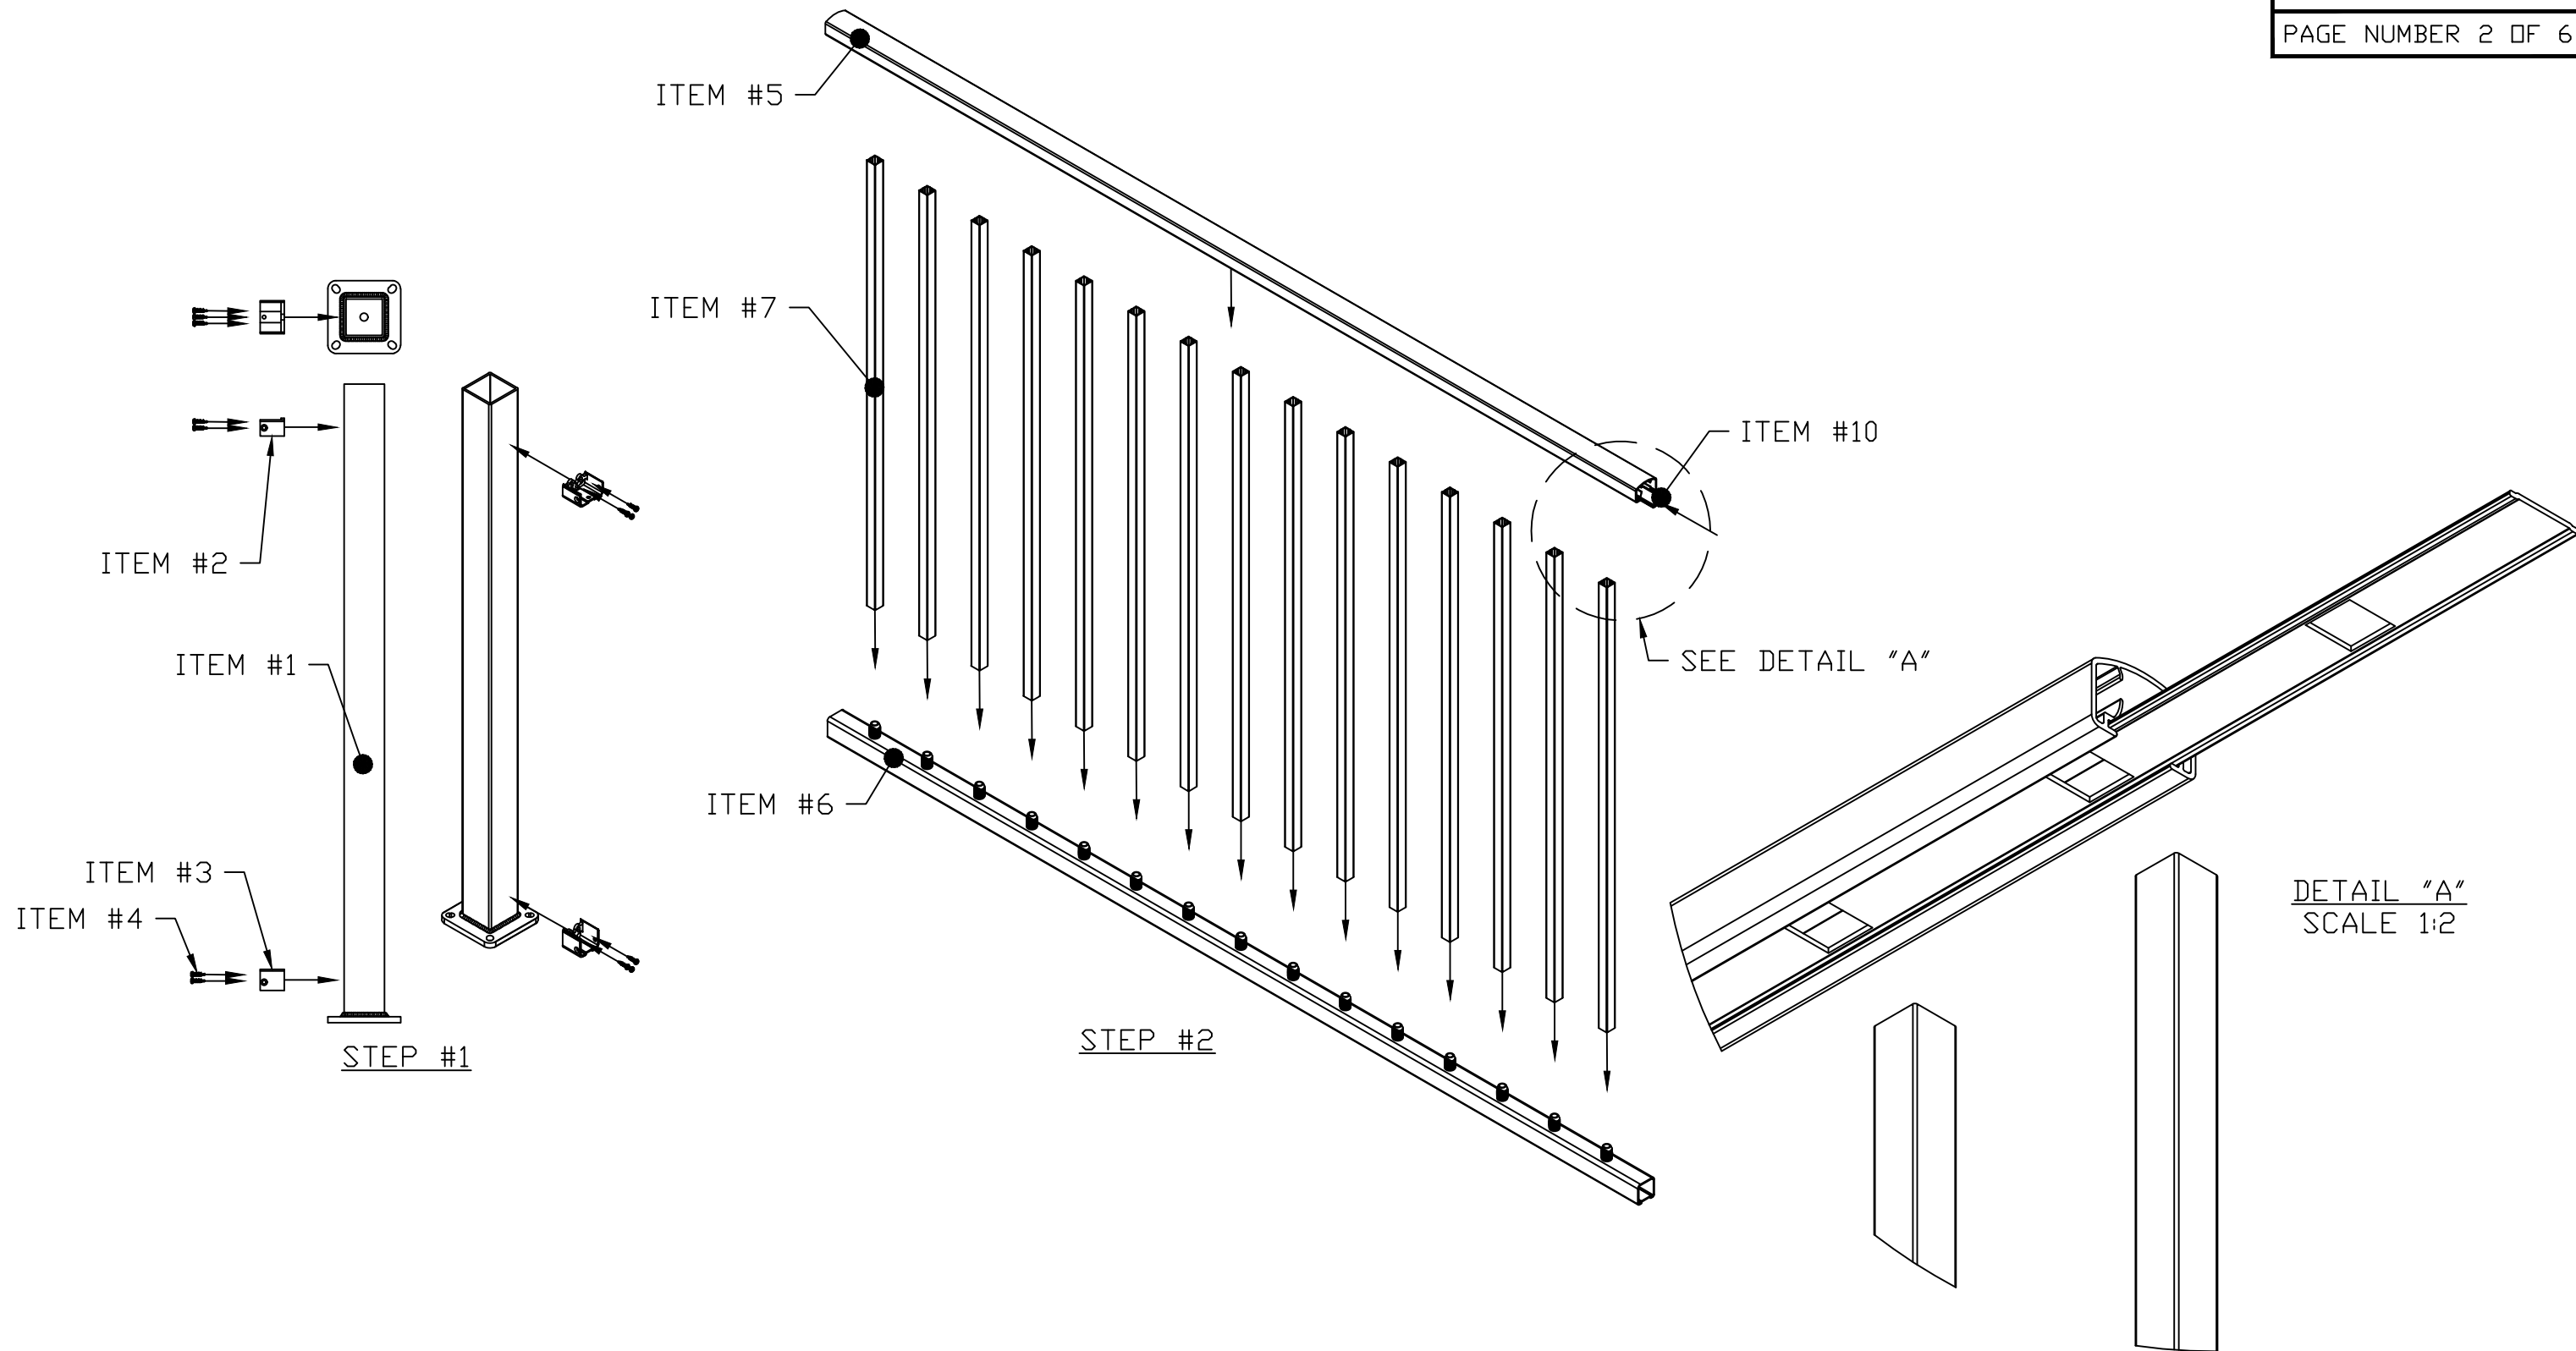

NOTES:

- 1) ITEM #11 AND #12 ONLY FOR 6' AND 8' LENGTHS;
TO BE INSTALLED BY END USER.
- 2) ITEM #17 MAY VARY BASED ON PURCHASE.



OUTDOOR LIVING CONNECTION, LLC.

702 W MAIN ST.

GENOA IL 60135

INDUSTRY STANDARD TOLERANCES
UNLESS SPECIFIED OTHERWISE.

SCALE: 1:10

APPROVED BY:

DR.: CAB

DATE: 12/12/22



PART #: LEVEL RAIL

MAT'L: VARIES

DESCRIPTION: ASSEMBLY FOR LEVEL RAIL

OUTDOOR LIVING CONNECT.

DRAWING:

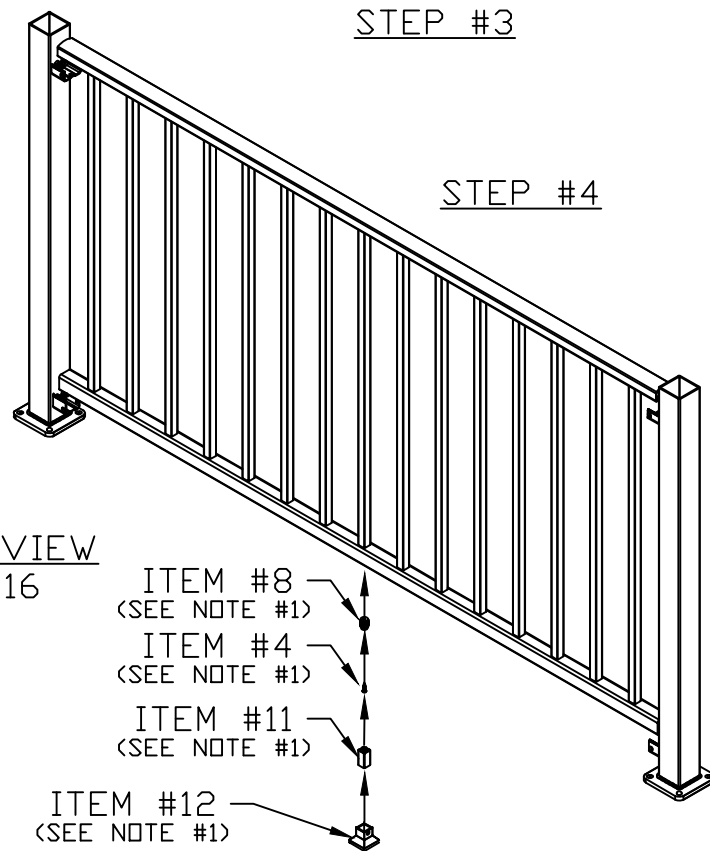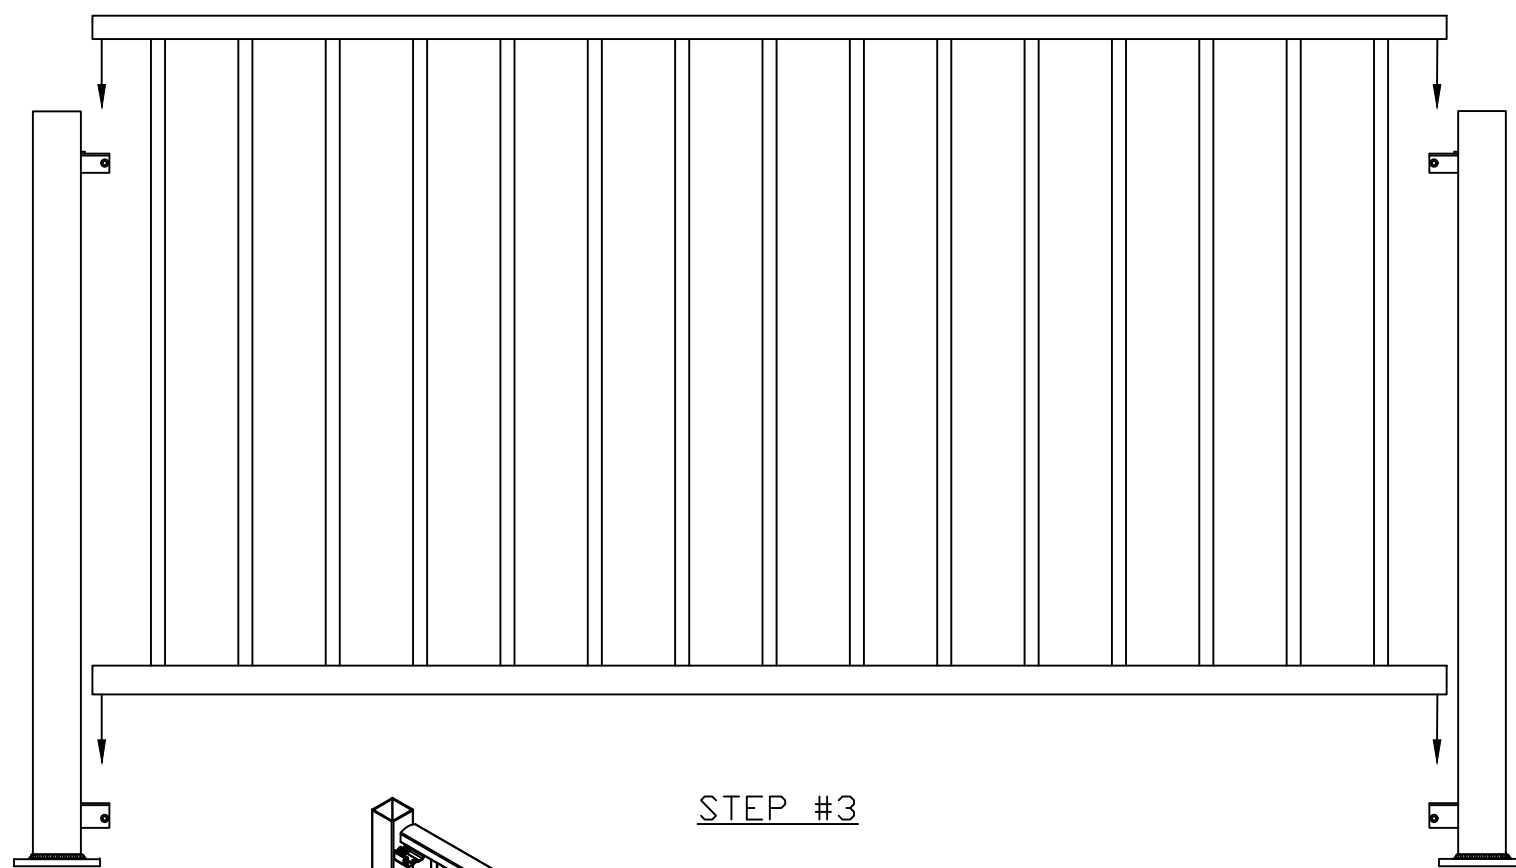


ISOMETRIC VIEW
SCALE 1:16


- ITEM #8
(SEE NOTE #1)
- ITEM #4
(SEE NOTE #1)
- ITEM #11
(SEE NOTE #1)
- ITEM #12
(SEE NOTE #1)

NOTES:

- 1) ITEM #11 AND #12 ONLY FOR 6' AND 8' LENGTHS;
TO BE INSTALLED BY END USER.
- 2) ITEM #17 MAY VARY BASED ON PURCHASE.

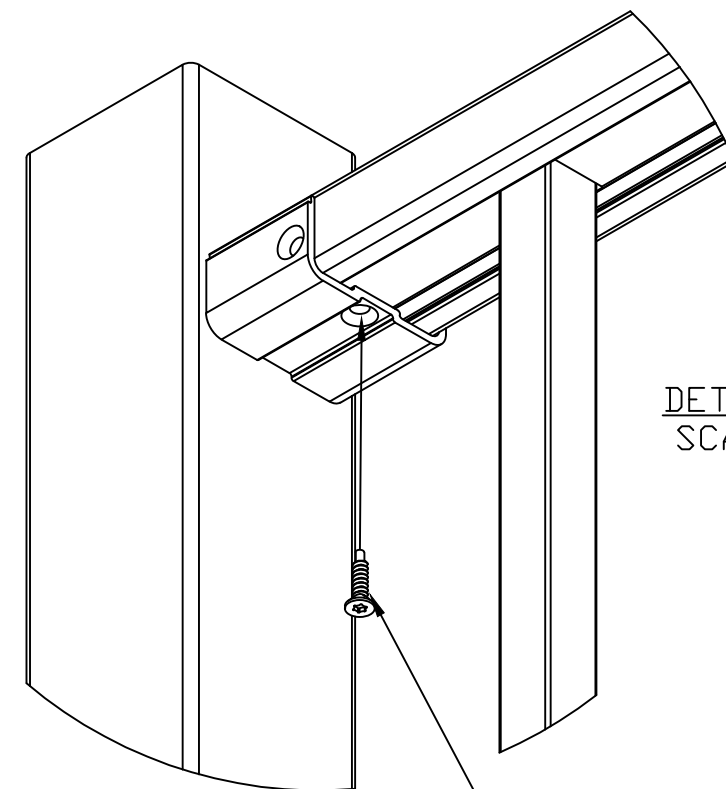

DETAIL "B"
SCALE 1:2

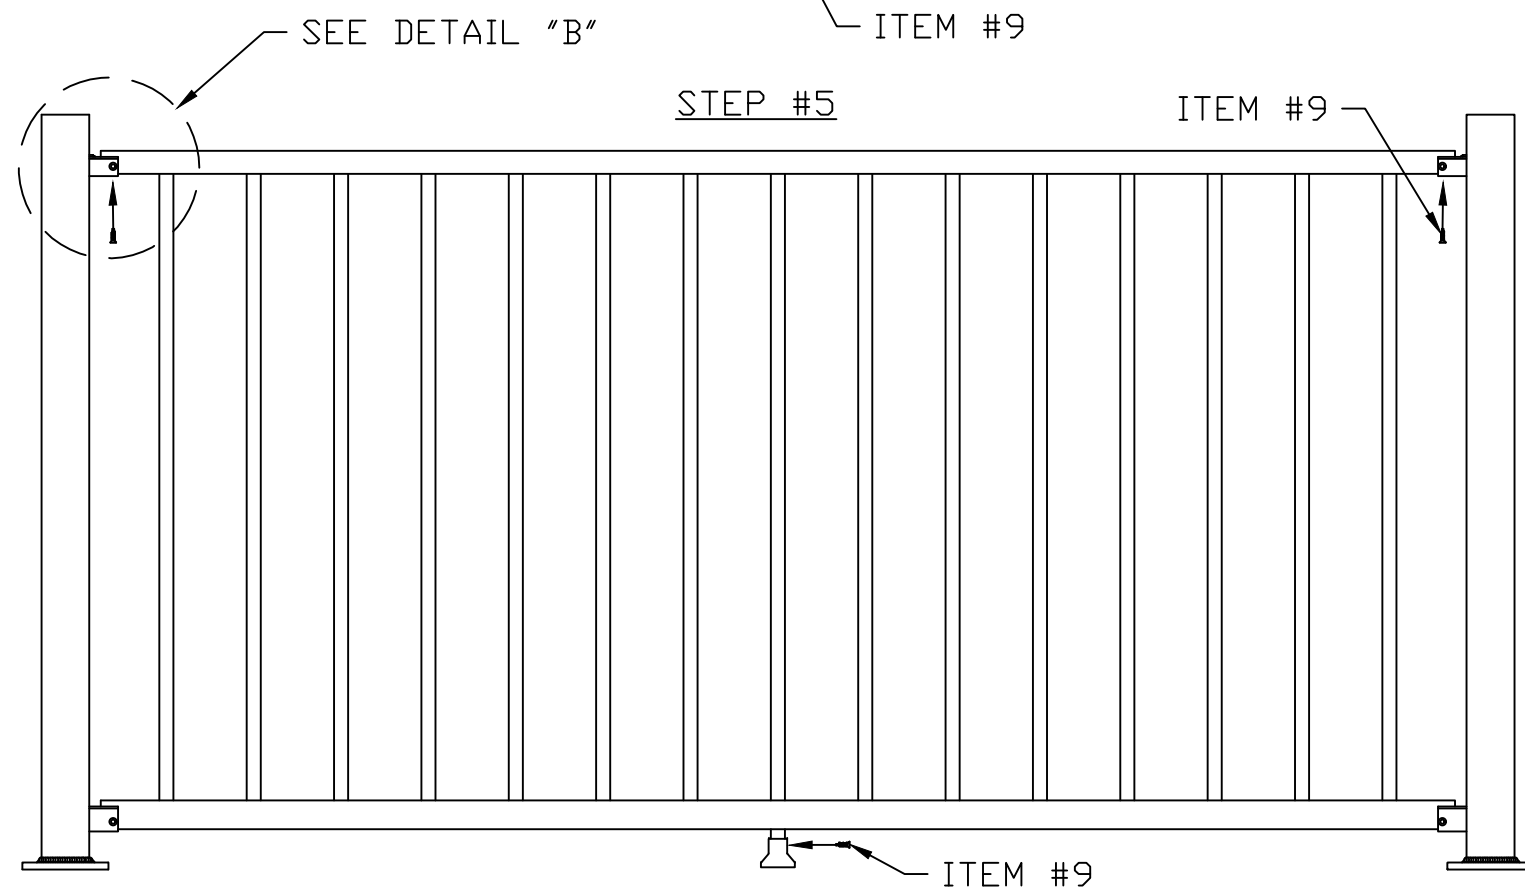

OUTDOOR LIVING CONNECTION, LLC.

702 W MAIN ST.

GENOA IL 60135

INDUSTRY STANDARD TOLERANCES
UNLESS SPECIFIED OTHERWISE.

SCALE: 1:10

APPROVED BY:

DR.: CAB

DATE: 12/12/22


PART #: LEVEL RAIL

MAT'L: VARIES

DESCRIPTION: ASSEMBLY FOR LEVEL RAIL

OUTDOOR LIVING CONNECT.

DRAWING:

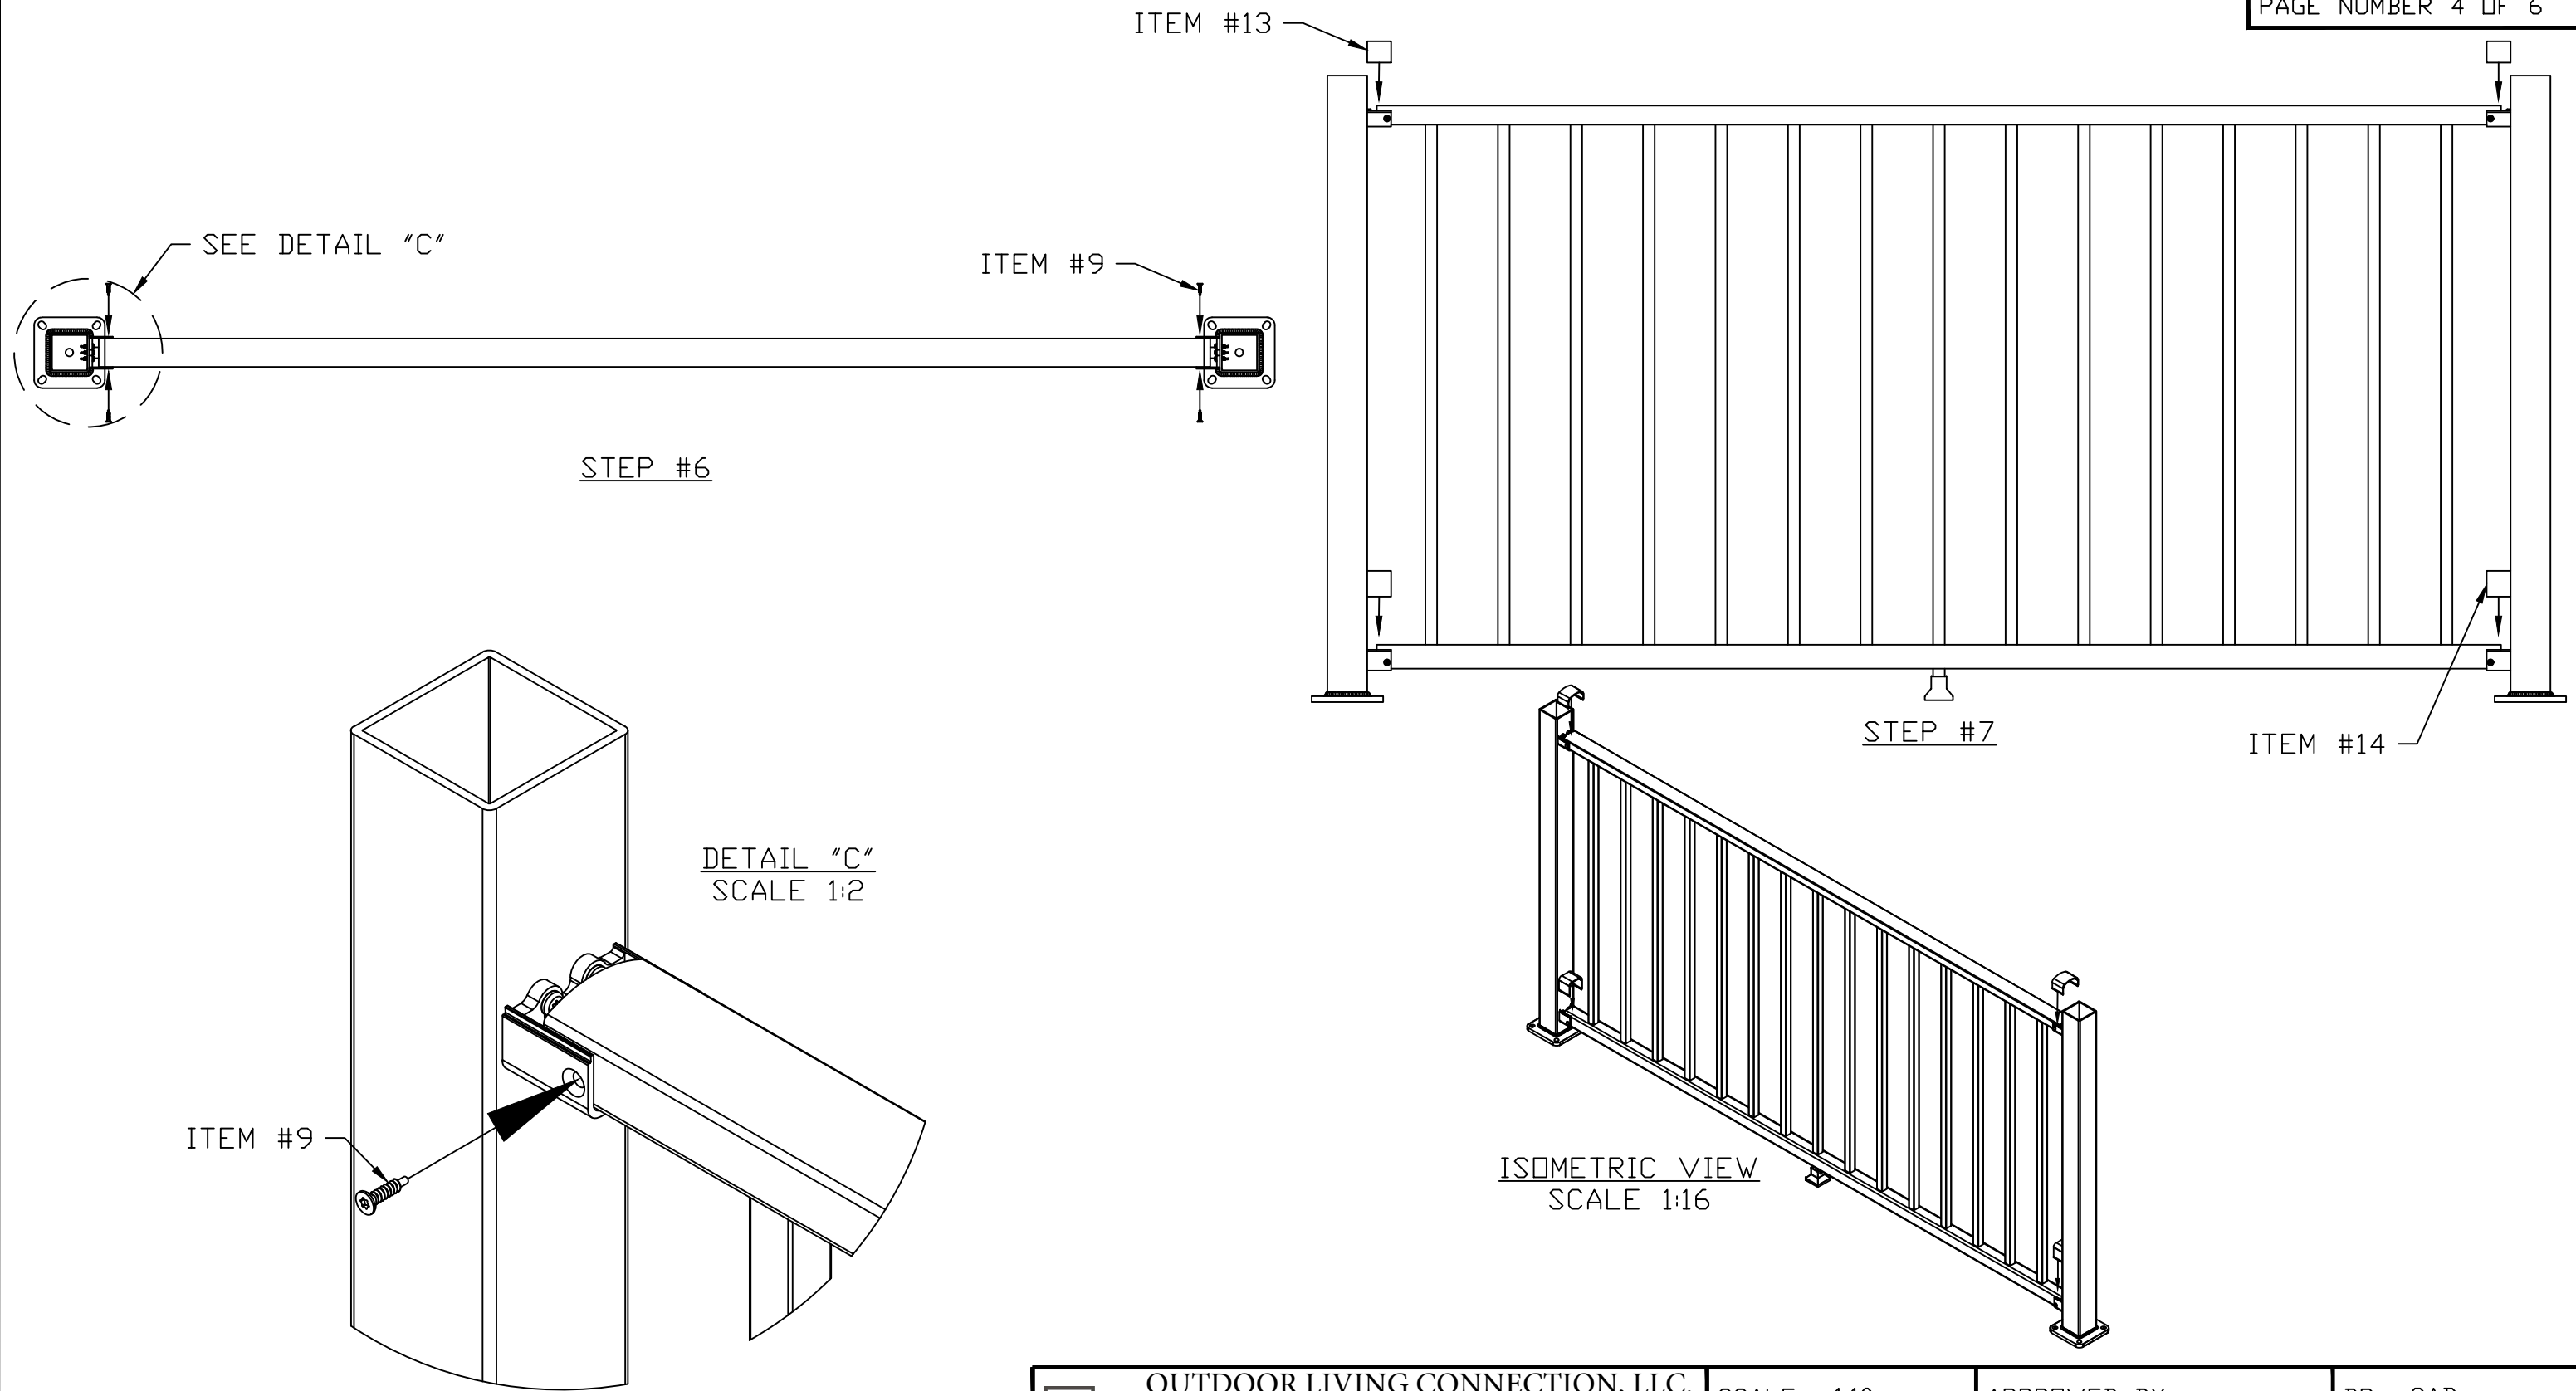

NOTES:

- 1) ITEM #11 AND #12 ONLY FOR 6' AND 8' LENGTHS; TO BE INSTALLED BY END USER.
- 2) ITEM #17 MAY VARY BASED ON PURCHASE.



OUTDOOR LIVING CONNECTION, LLC.

702 W MAIN ST.

GENOA IL 60135

INDUSTRY STANDARD TOLERANCES
UNLESS SPECIFIED OTHERWISE.

SCALE: 1:10

DATE: 12/12/22

APPROVED BY:

PART #: LEVEL RAIL



DR.: CAB

MAT'L: VARIES

DESCRIPTION: ASSEMBLY FOR LEVEL RAIL

OUTDOOR LIVING CONNECT.

DRAWING:

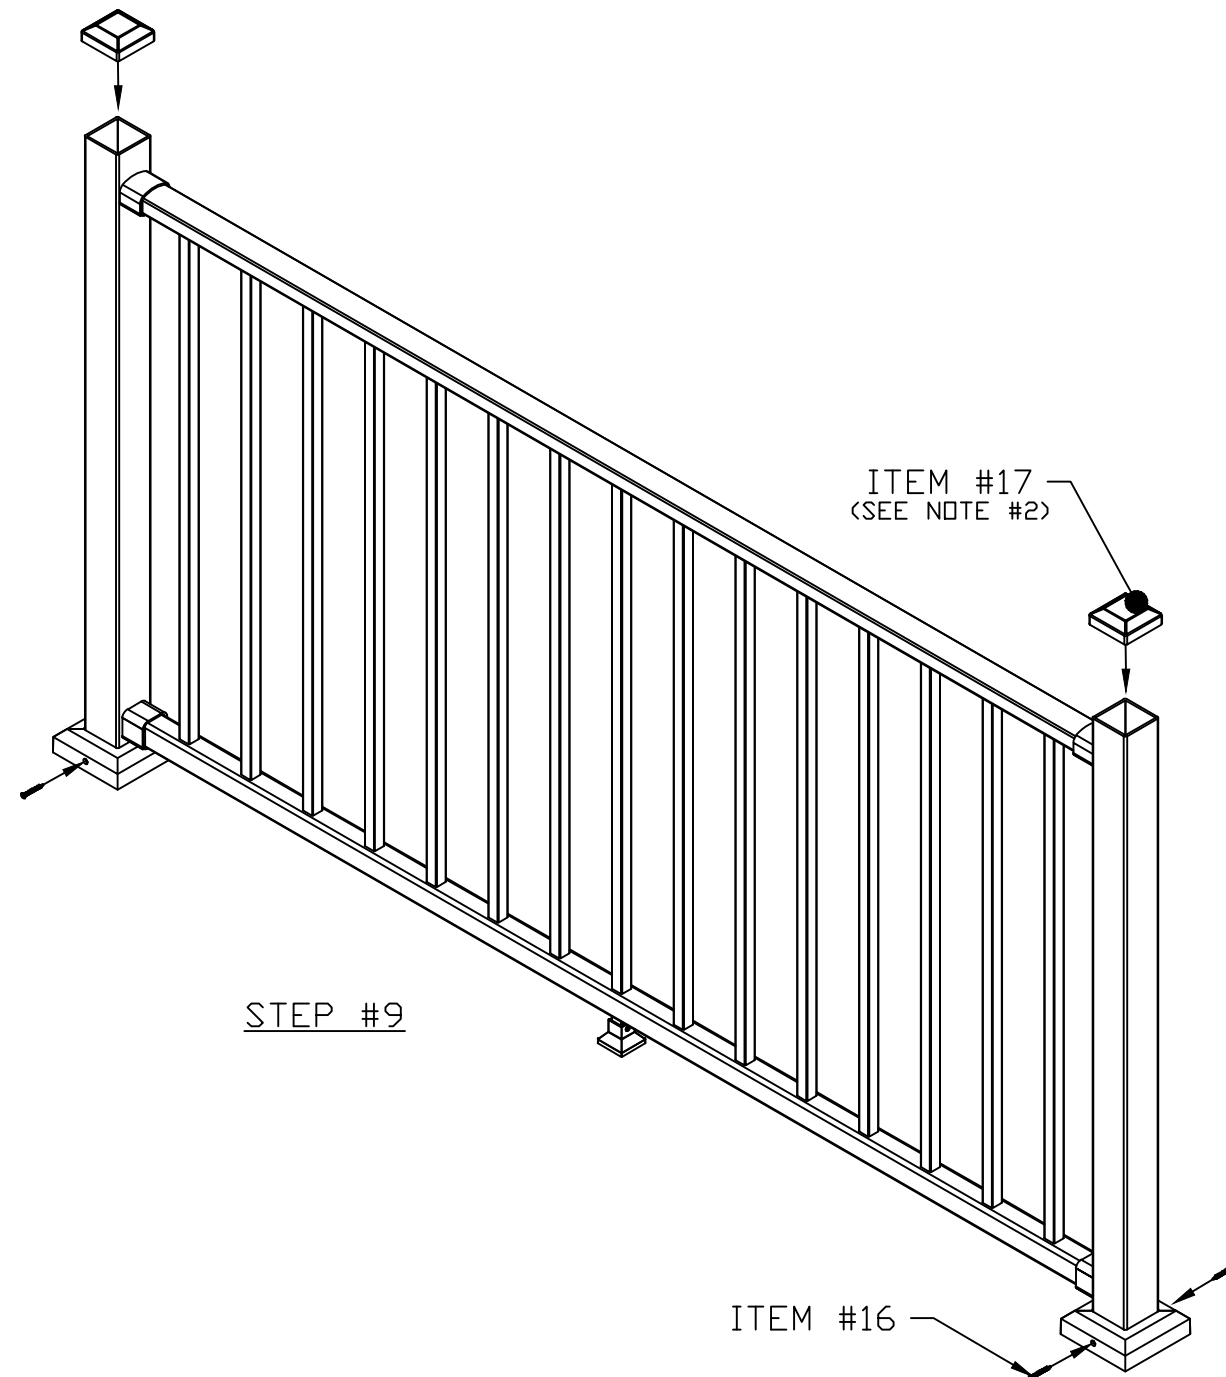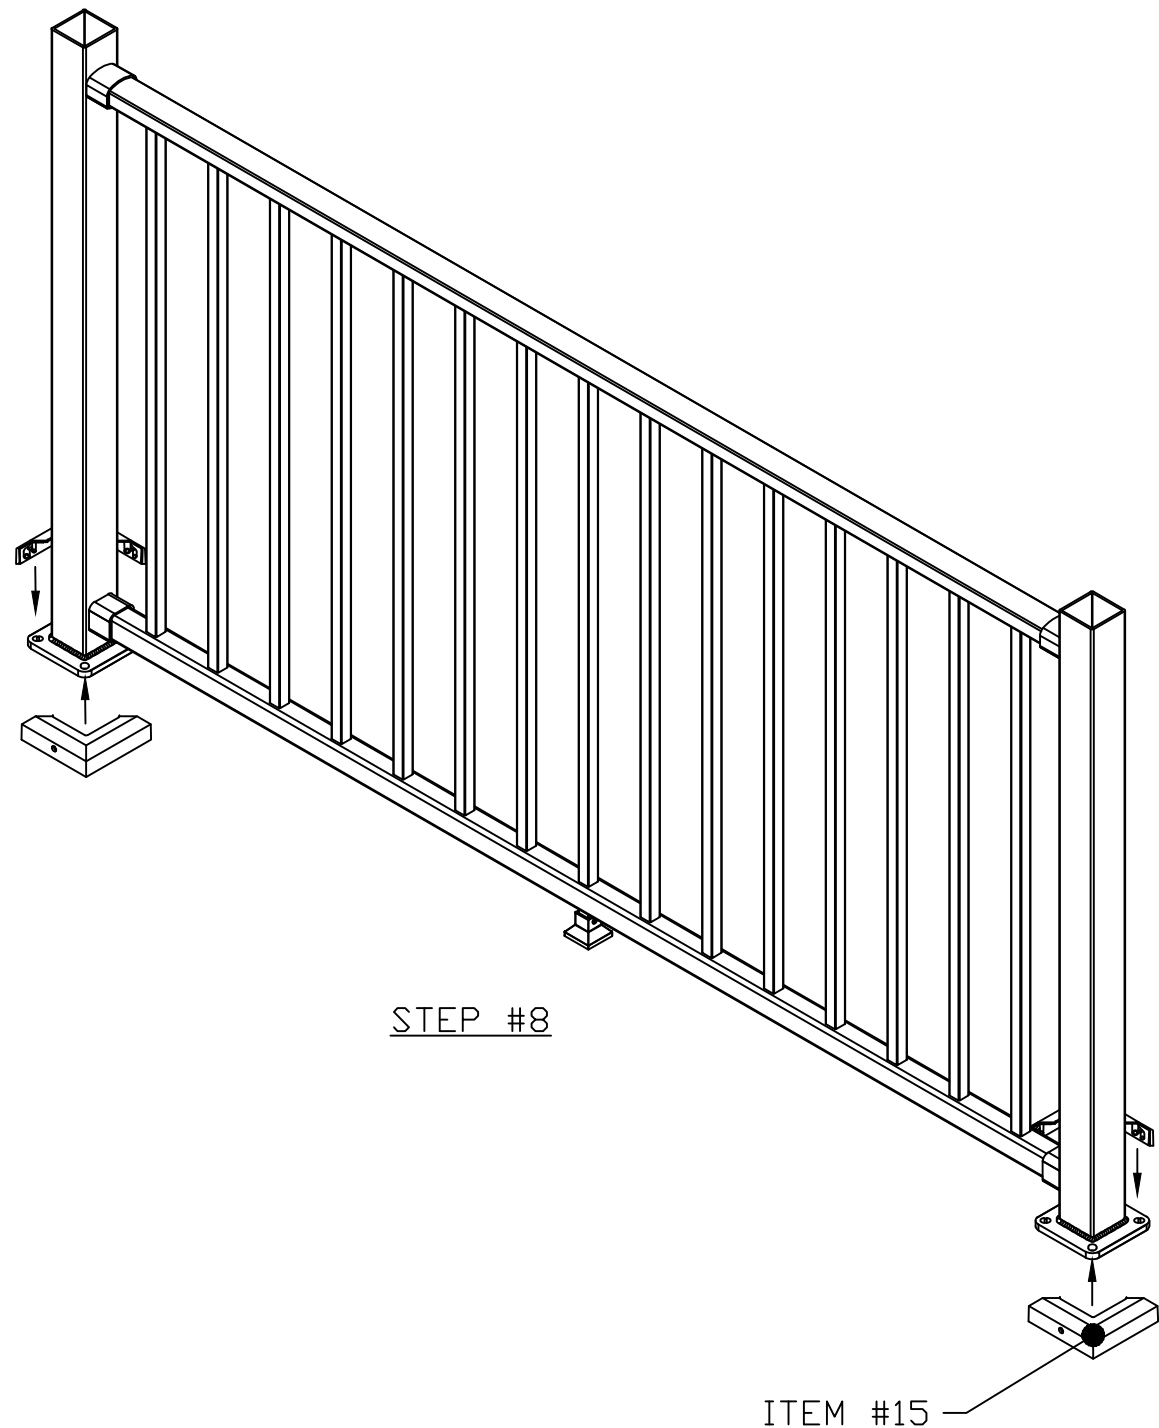

NOTES:

- 1) ITEM #11 AND #12 ONLY FOR 6' AND 8' LENGTHS;
TO BE INSTALLED BY END USER.
- 2) ITEM #17 MAY VARY BASED ON PURCHASE.



OUTDOOR LIVING CONNECTION, LLC.

702 W MAIN ST.

GENOA IL 60135

INDUSTRY STANDARD TOLERANCES
UNLESS SPECIFIED OTHERWISE.

SCALE: 1:10

APPROVED BY:

DR.: CAB

DATE: 12/12/22




PART #: LEVEL RAIL

MAT'L: VARIES

DESCRIPTION: ASSEMBLY FOR LEVEL RAIL

OUTDOOR LIVING CONNECT.

DRAWING:

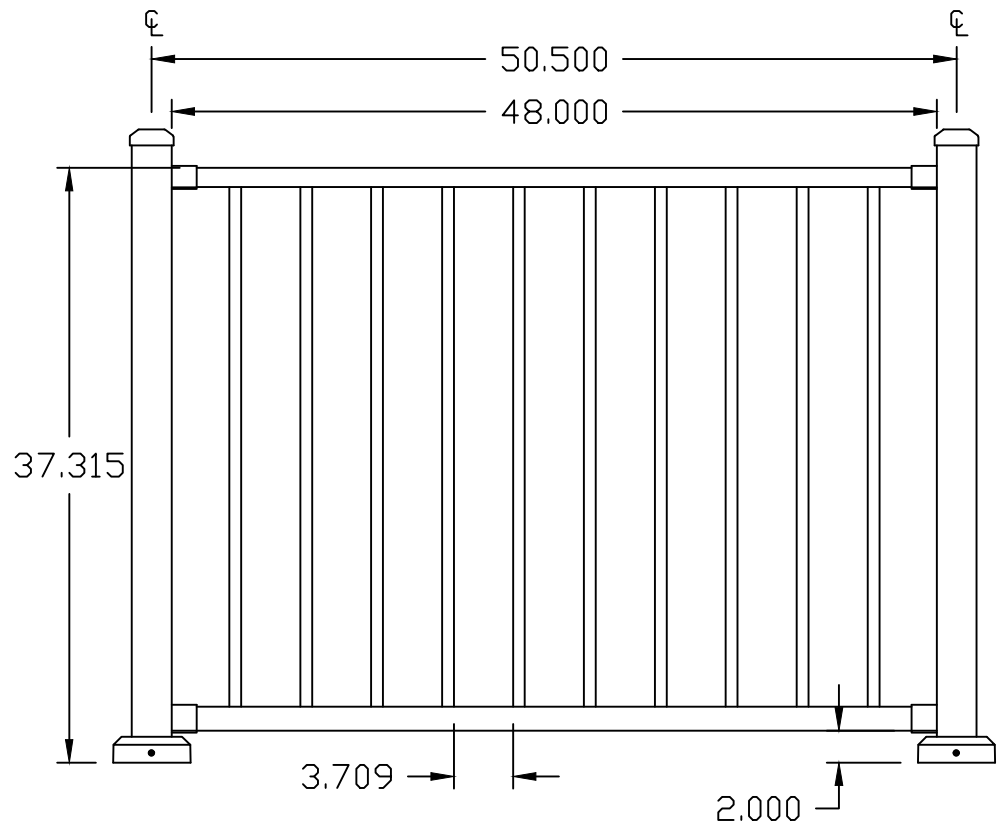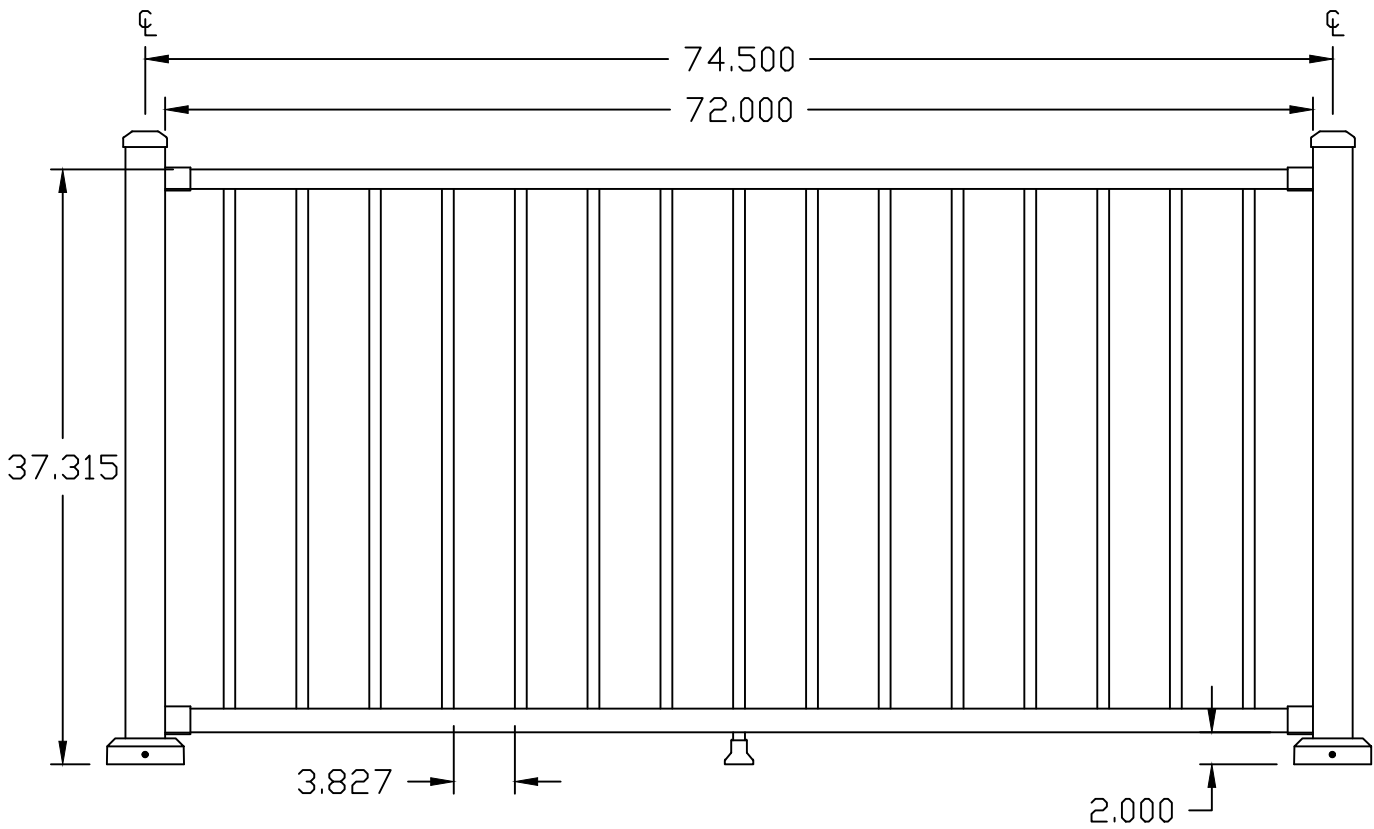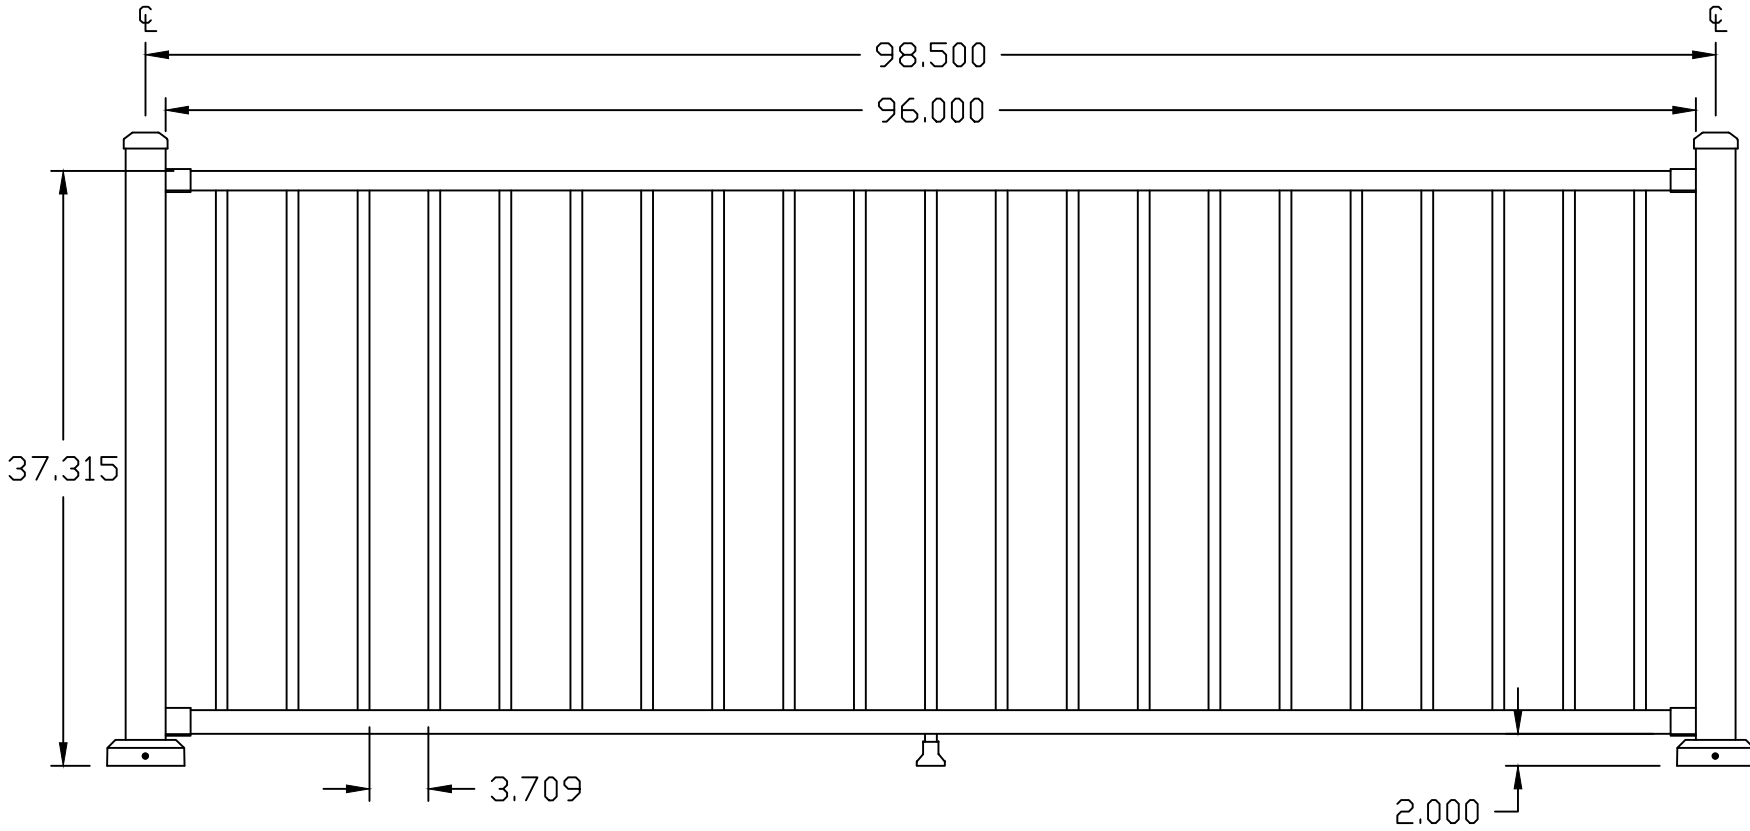

NOTES:

- 1) ITEM #11 AND #12 ONLY FOR 6' AND 8' LENGTHS; TO BE INSTALLED BY END USER.
- 2) ITEM #17 MAY VARY BASED ON PURCHASE.



OUTDOOR LIVING CONNECTION, LLC.

702 W MAIN ST.

GENOA IL 60135

INDUSTRY STANDARD TOLERANCES
UNLESS SPECIFIED OTHERWISE.

SCALE: 1:10

APPROVED BY:

DR.: CAB

DATE: 12/12/22

PART #: LEVEL RAIL

MAT'L: VARIES

DESCRIPTION: ASSEMBLY FOR LEVEL RAIL

OUTDOOR LIVING CONNECT.

DRAWING: