



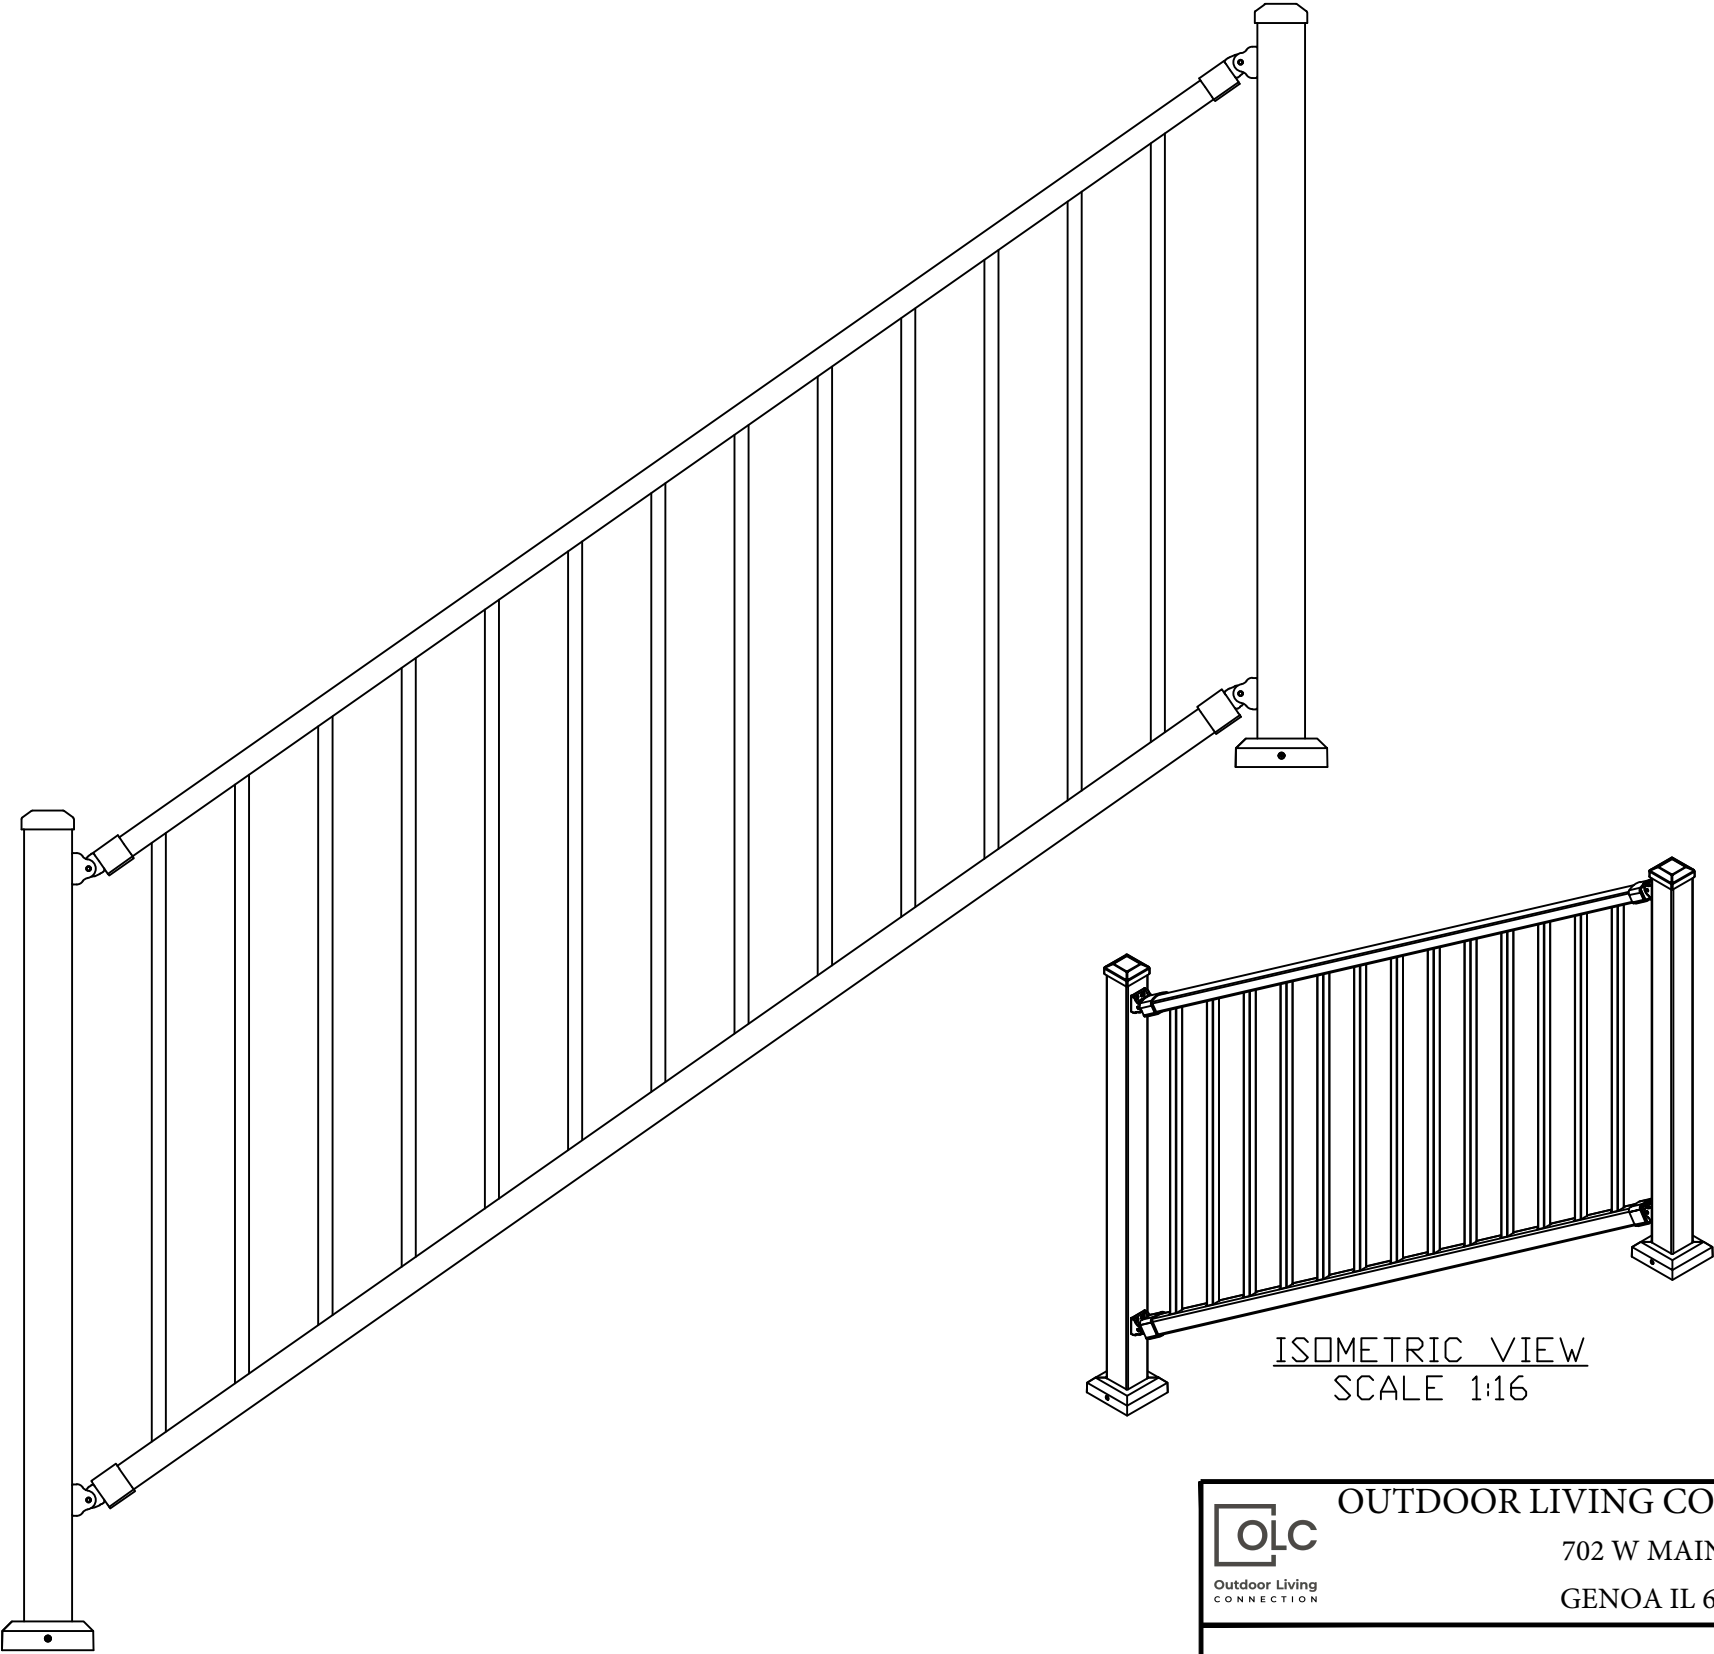

ISOMETRIC VIEW
SCALE 1:16

ITEM LIST

ITEM#		DESCRIPTION	QTY. (4' / 6' / 8')
1		RESIDENTIAL POST ASSEMBLY, LEVEL	1
2		RESIDENTIAL POST ASSEMBLY, STAIR	1
3		HINGE BASE	4
4		#8 CS SCREW, 3/4" LONG, PAINTED	26
5		TOP RAIL SADDLE; RECESS	2
6		TOP RAIL SADDLE BACKER	2
7		BOTTOM RAIL SADDLE; RECESS	2
8		BOTTOM RAIL SADDLE BACKER	2
9		SINGLE HINGE	4
10		#8 SCREW, 3/4" LONG	12
11		HINGE PIN	4
12		1/4-20 SET SCREW	4
13		TOP RAIL	1
14		BOTTOM RAIL; STAIR	1
15		BALUSTER	9/13/18
16		BALUSTER RAIL; BLANK	1
17		BALUSTER RAIL; STAIR	1
18		TOP RAIL SADDLE CAP	2
19		BOTTOM RAIL SADDLE CAP	2
20		POST BASE COVER	4
21		#8 CS SCREW, 1.5" LONG, PAINTED	4
22		POST CAP	2

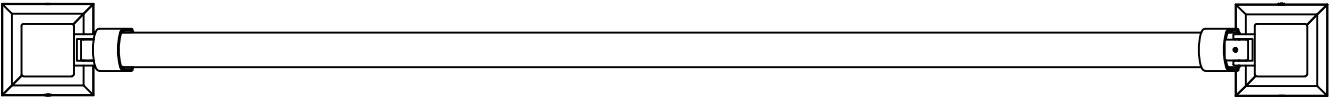

OUTDOOR LIVING CONNECTION, LLC.

702 W MAIN ST.

GENOA IL 60135

INDUSTRY STANDARD TOLERANCES
UNLESS SPECIFIED OTHERWISE.

SCALE: 1:10

APPROVED BY:

DR.: CAB

DATE: 12/12/22





PART #: STAIR RAIL - R

MAT'L: VARIES

DESCRIPTION: ASSEMBLY FOR STAIR RAIL; RESIDENTIAL

OUTDOOR LIVING CONNECT.

DRAWING:

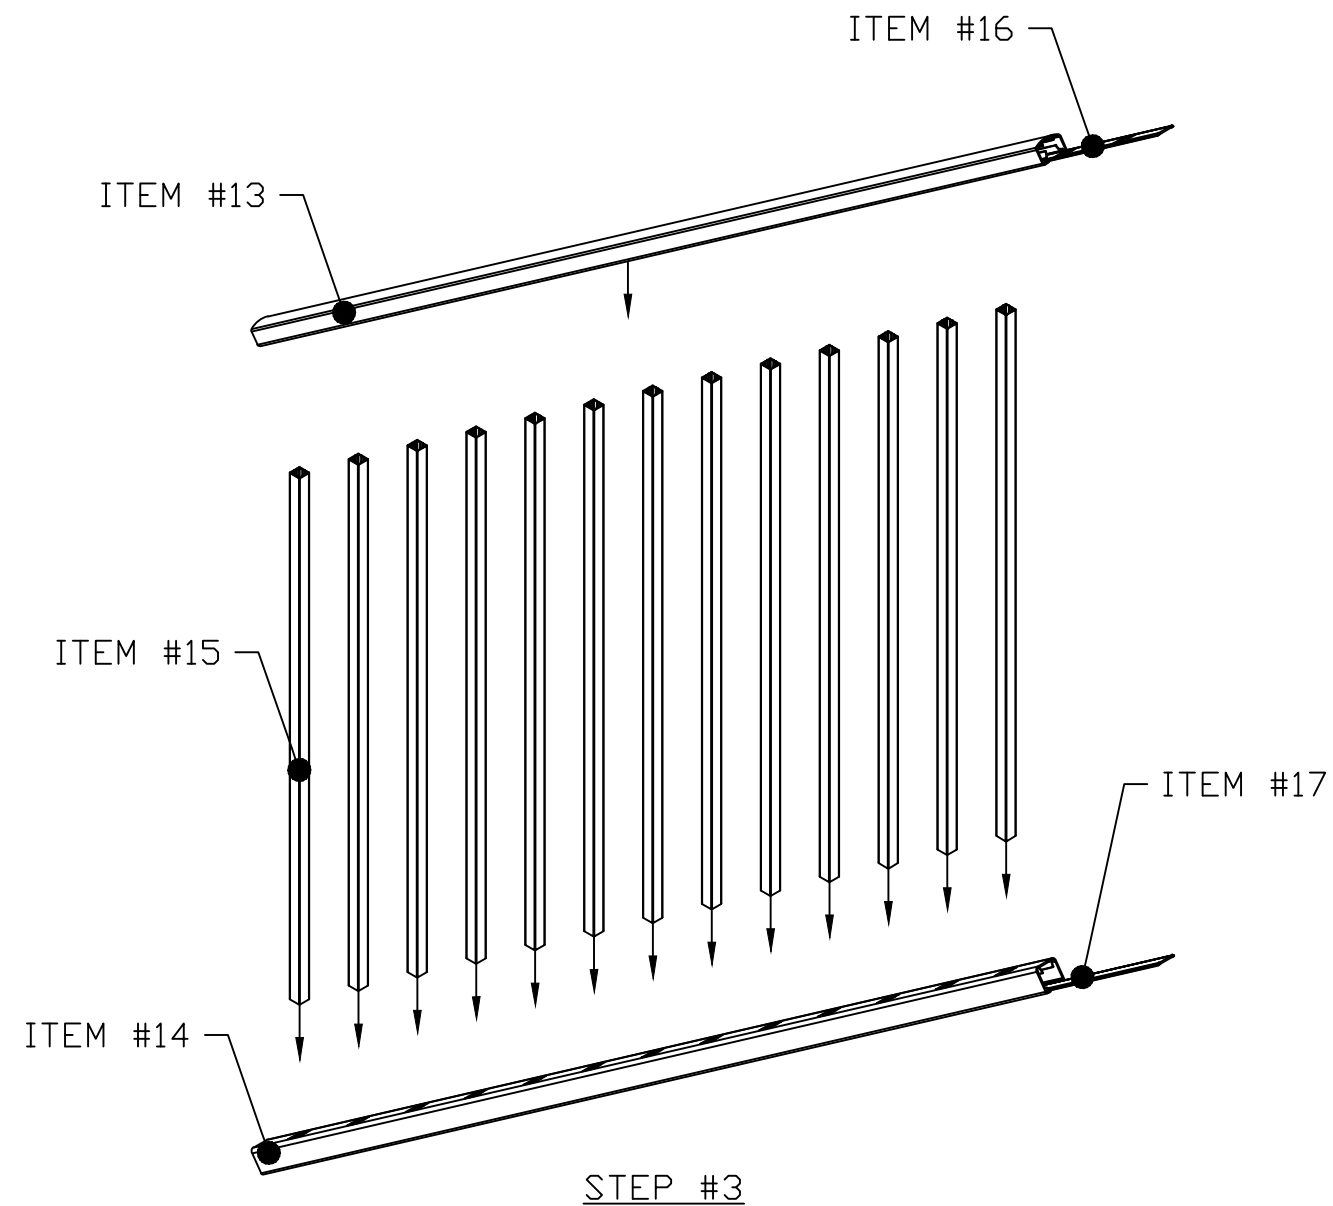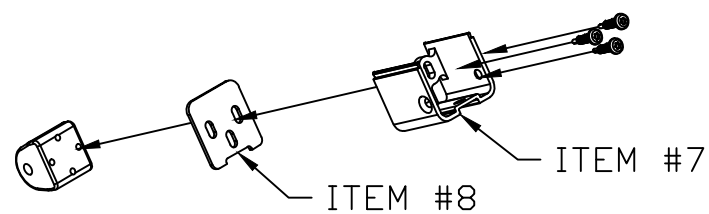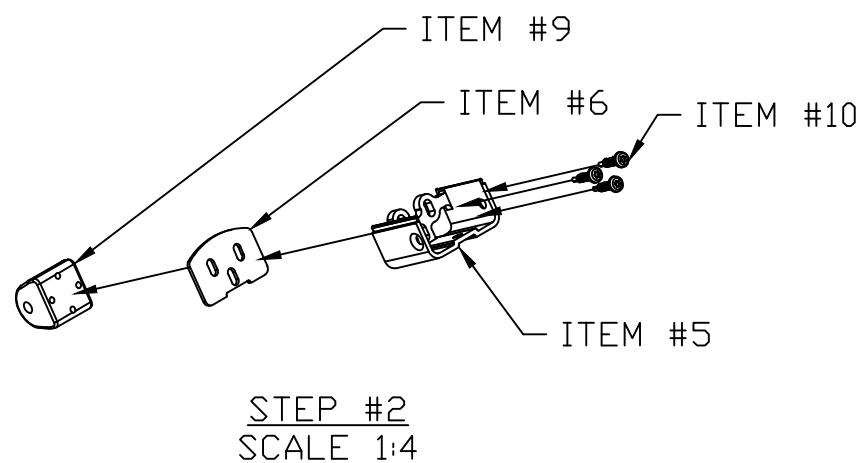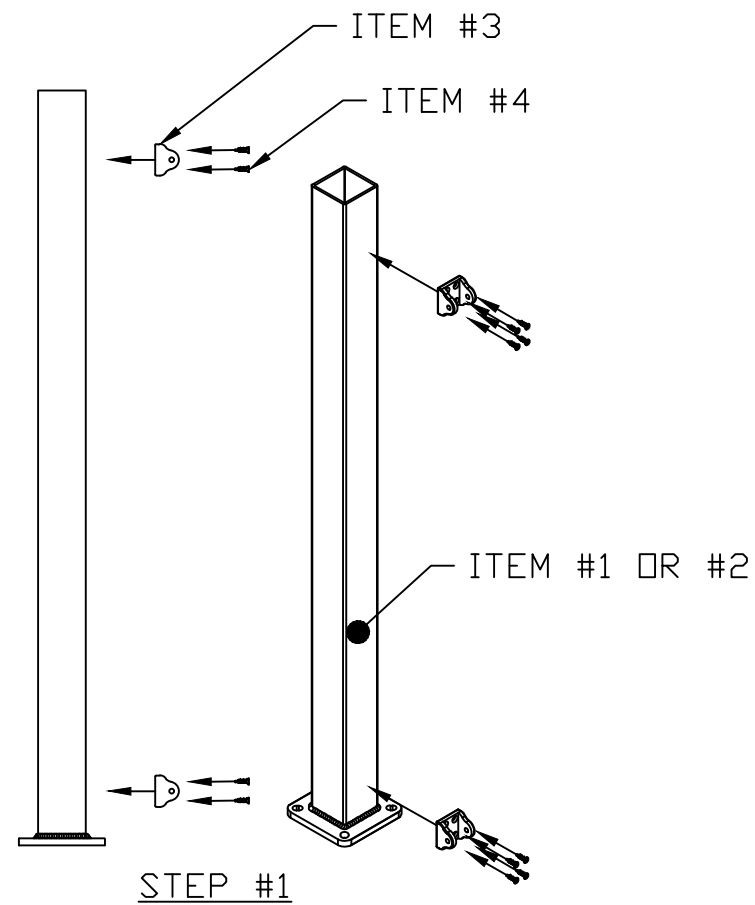

OUTDOOR LIVING CONNECTION, LLC.

702 W MAIN ST.

GENOA IL 60135

INDUSTRY STANDARD TOLERANCES
UNLESS SPECIFIED OTHERWISE.

SCALE: 1:10

APPROVED BY:

DR.: CAB

DATE: 12/12/22




PART #: STAIR RAIL - R

MAT'L: VARIES


DESCRIPTION: ASSEMBLY FOR STAIR RAIL; RESIDENTIAL

OUTDOOR LIVING CONNECT.


DRAWING:

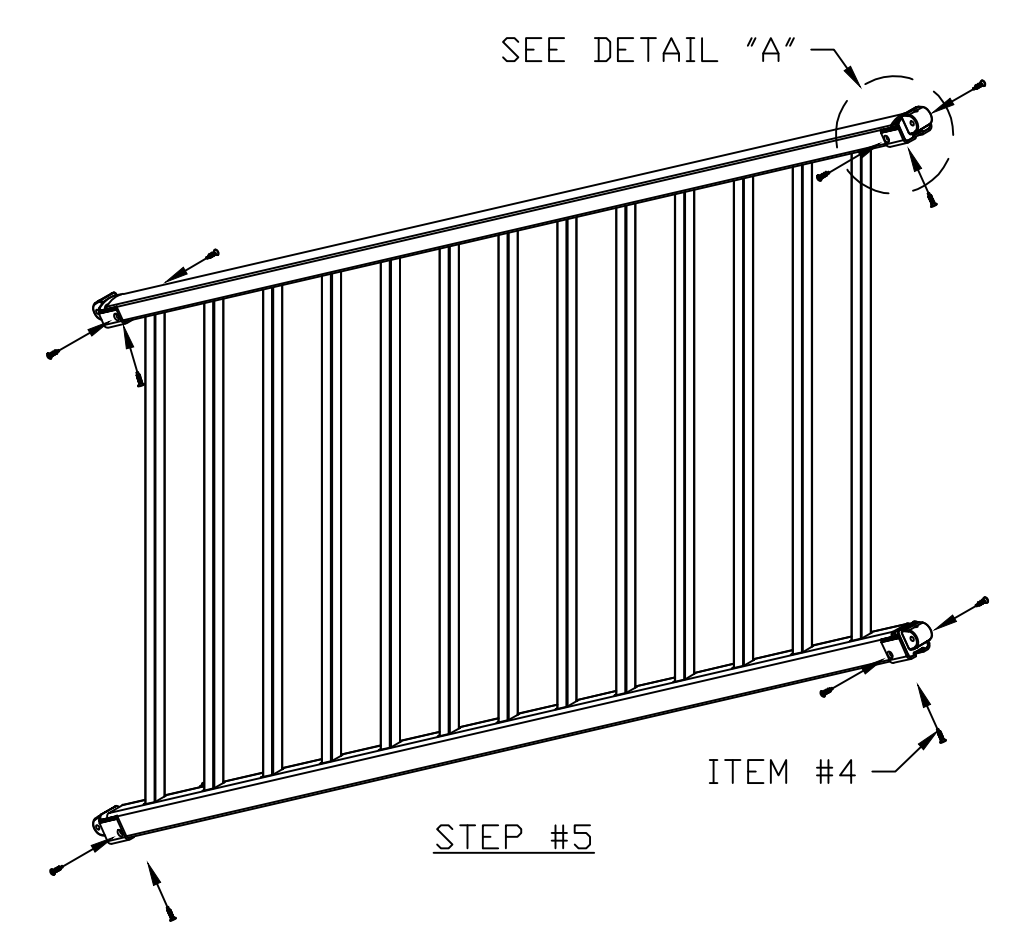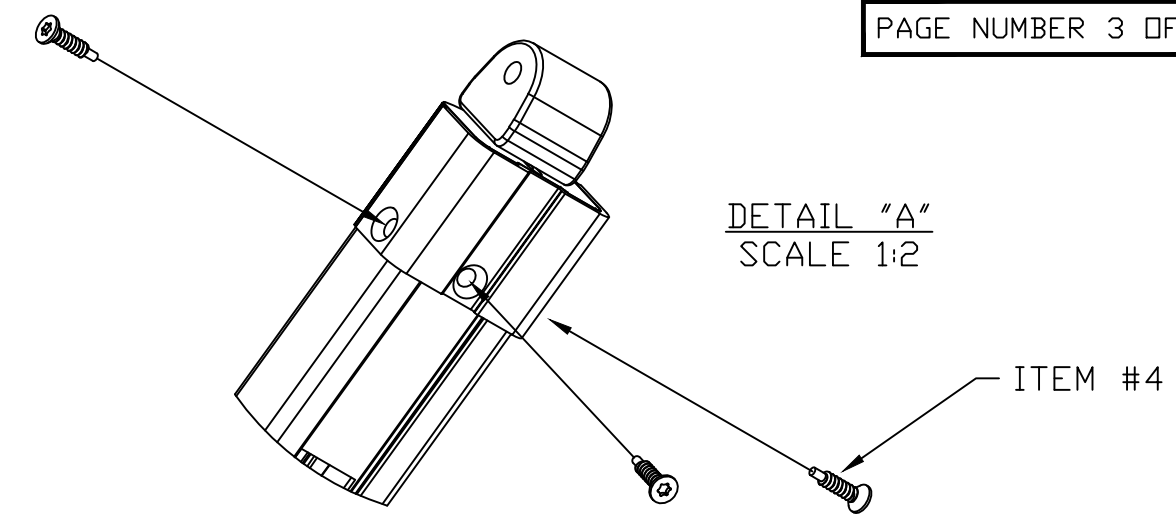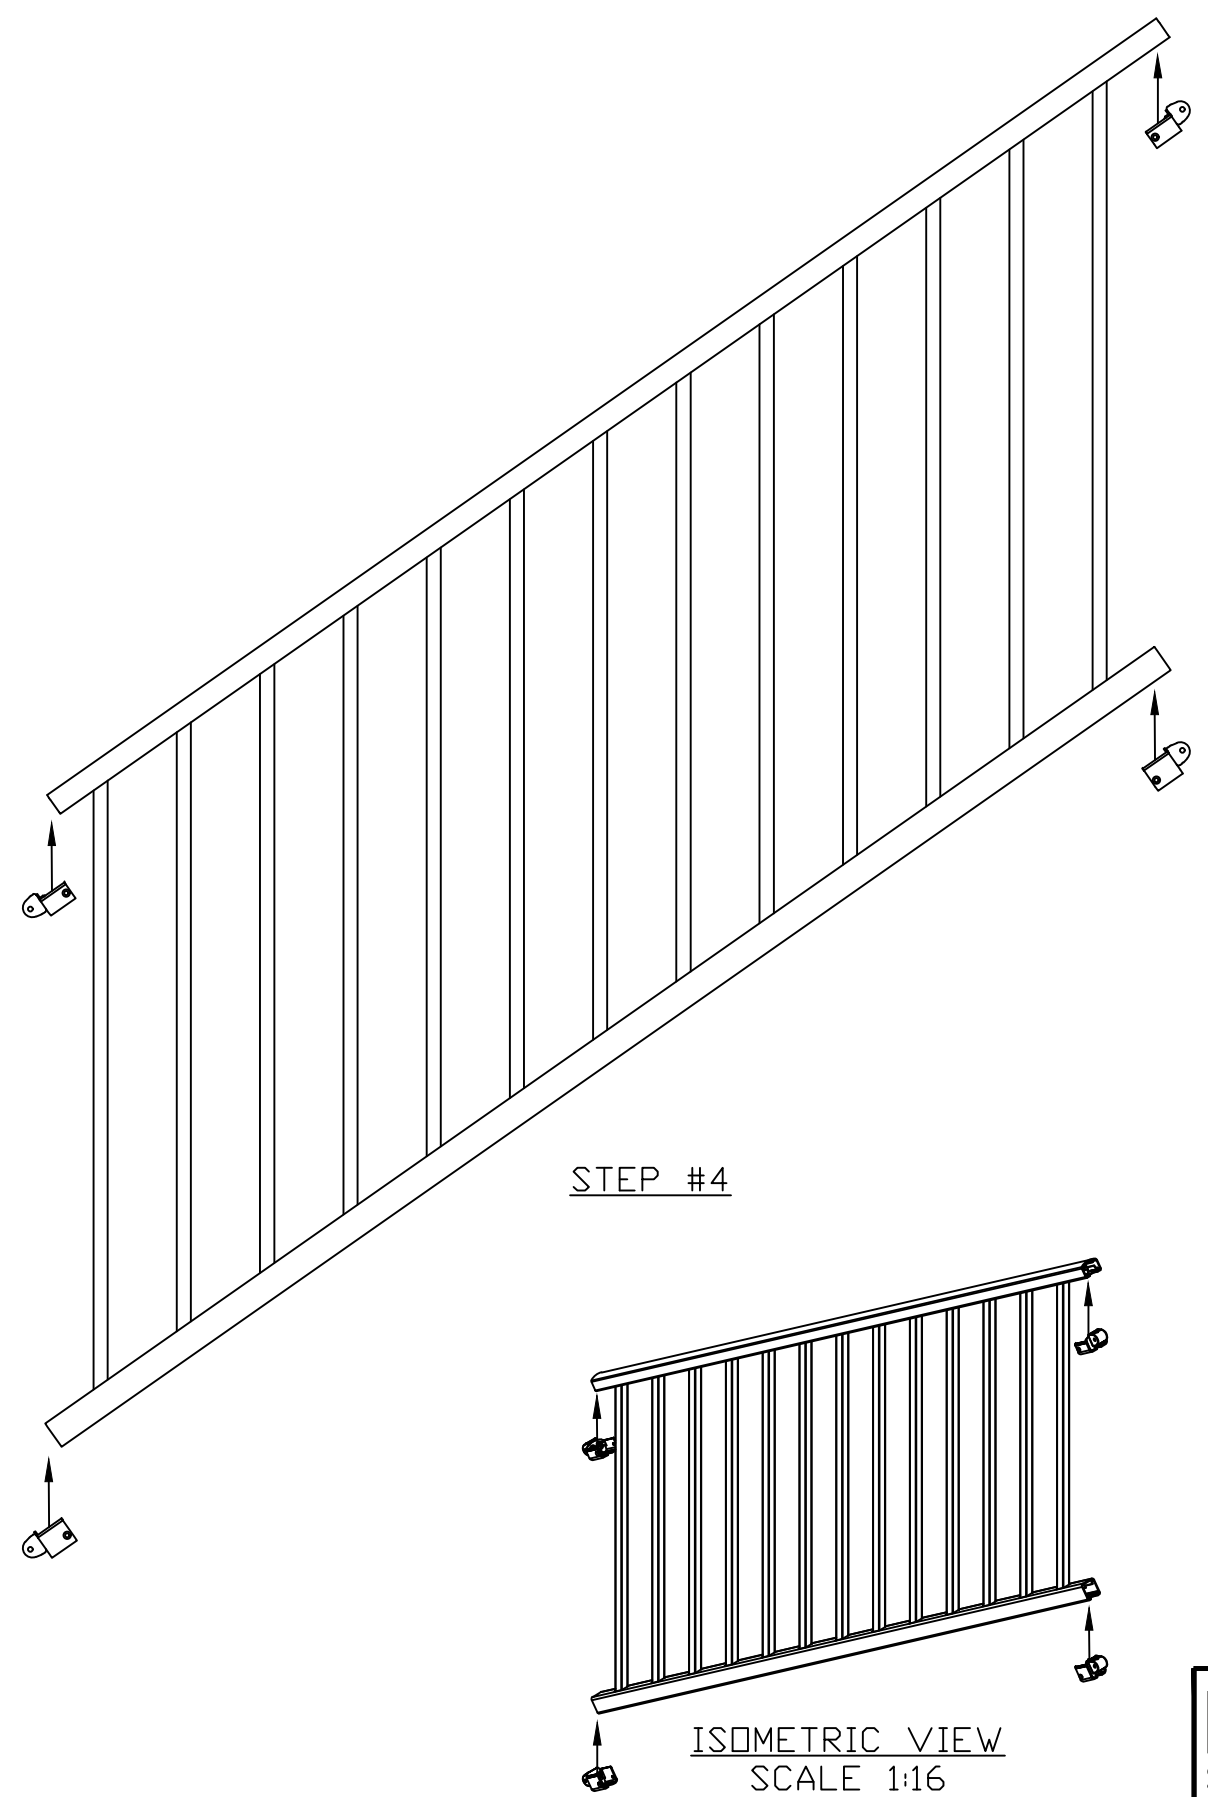


OLC Outdoor Living CONNECTION OUTDOOR LIVING CONNECTION, LLC. 702 W MAIN ST. GENOA IL 60135	SCALE: 1:10	APPROVED BY:	DR.: CAB
	DATE: 12/12/22	PART #: STAIR RAIL - R	MAT'L: VARIES
INDUSTRY STANDARD TOLERANCES UNLESS SPECIFIED OTHERWISE.	DESCRIPTION: ASSEMBLY FOR STAIR RAIL; RESIDENTIAL		
	OUTDOOR LIVING CONNECT.		DRAWING:

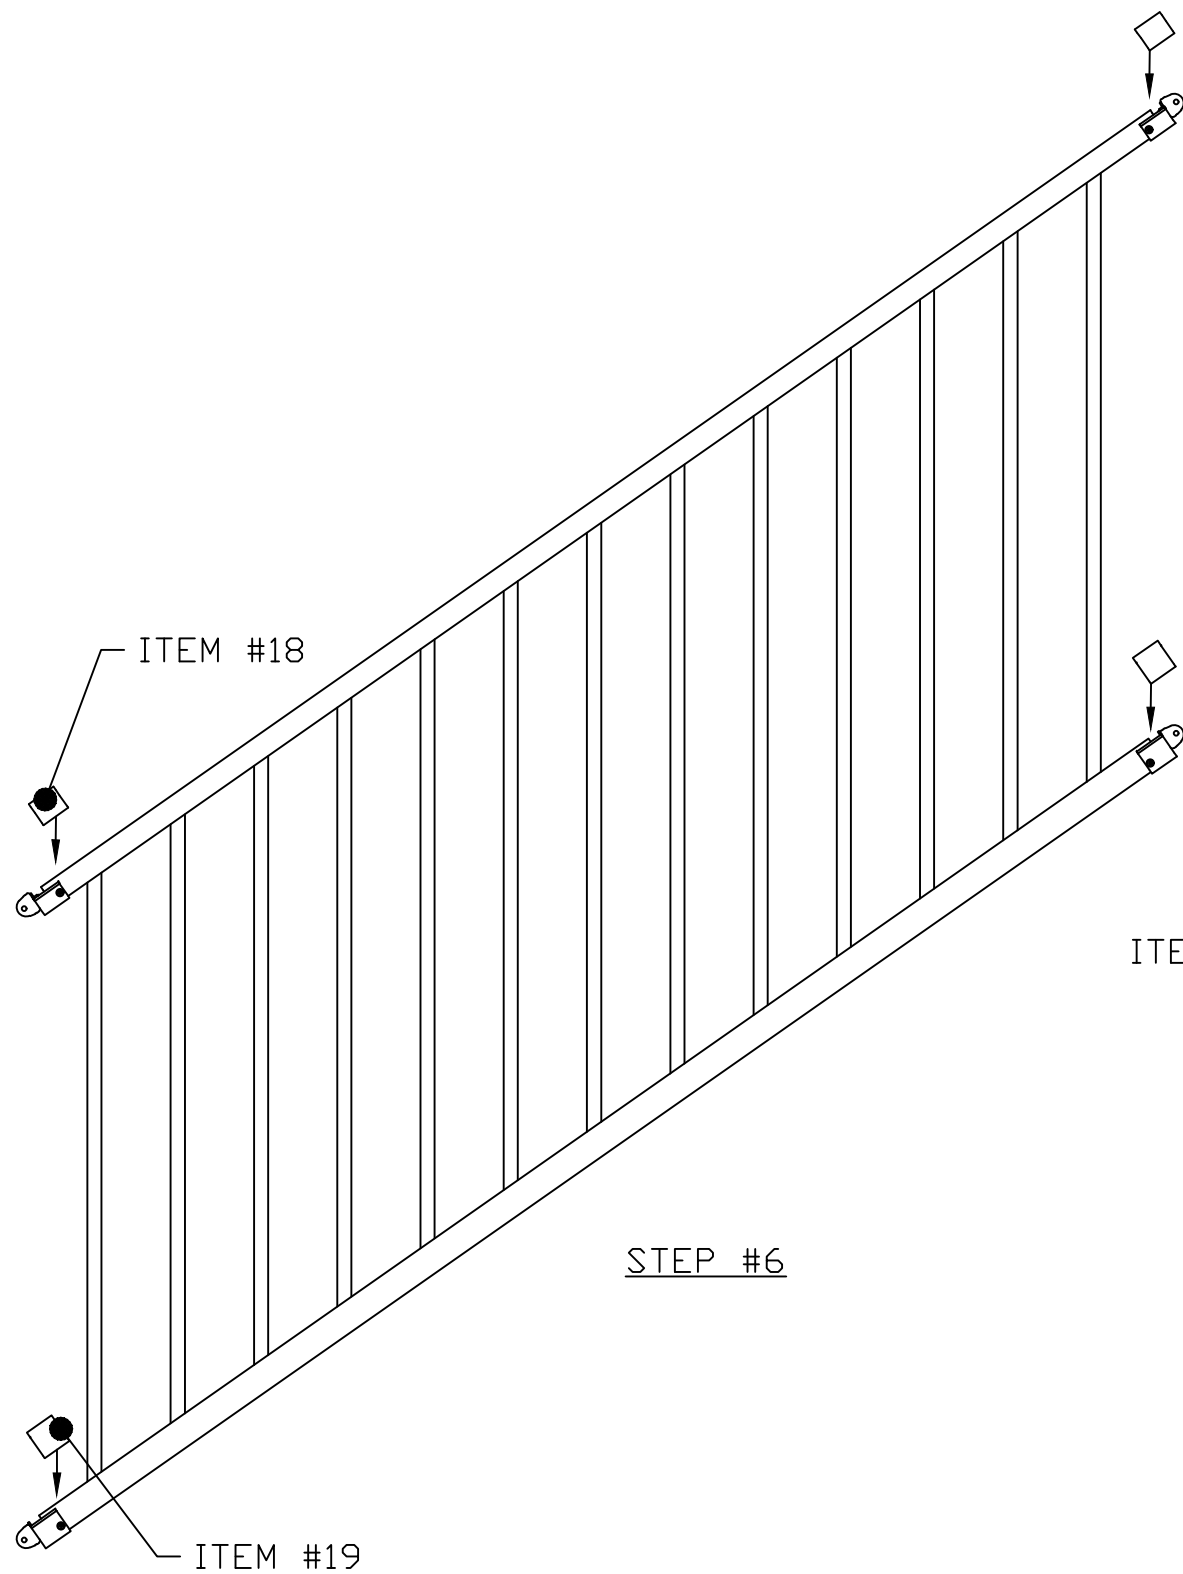

STEP #6

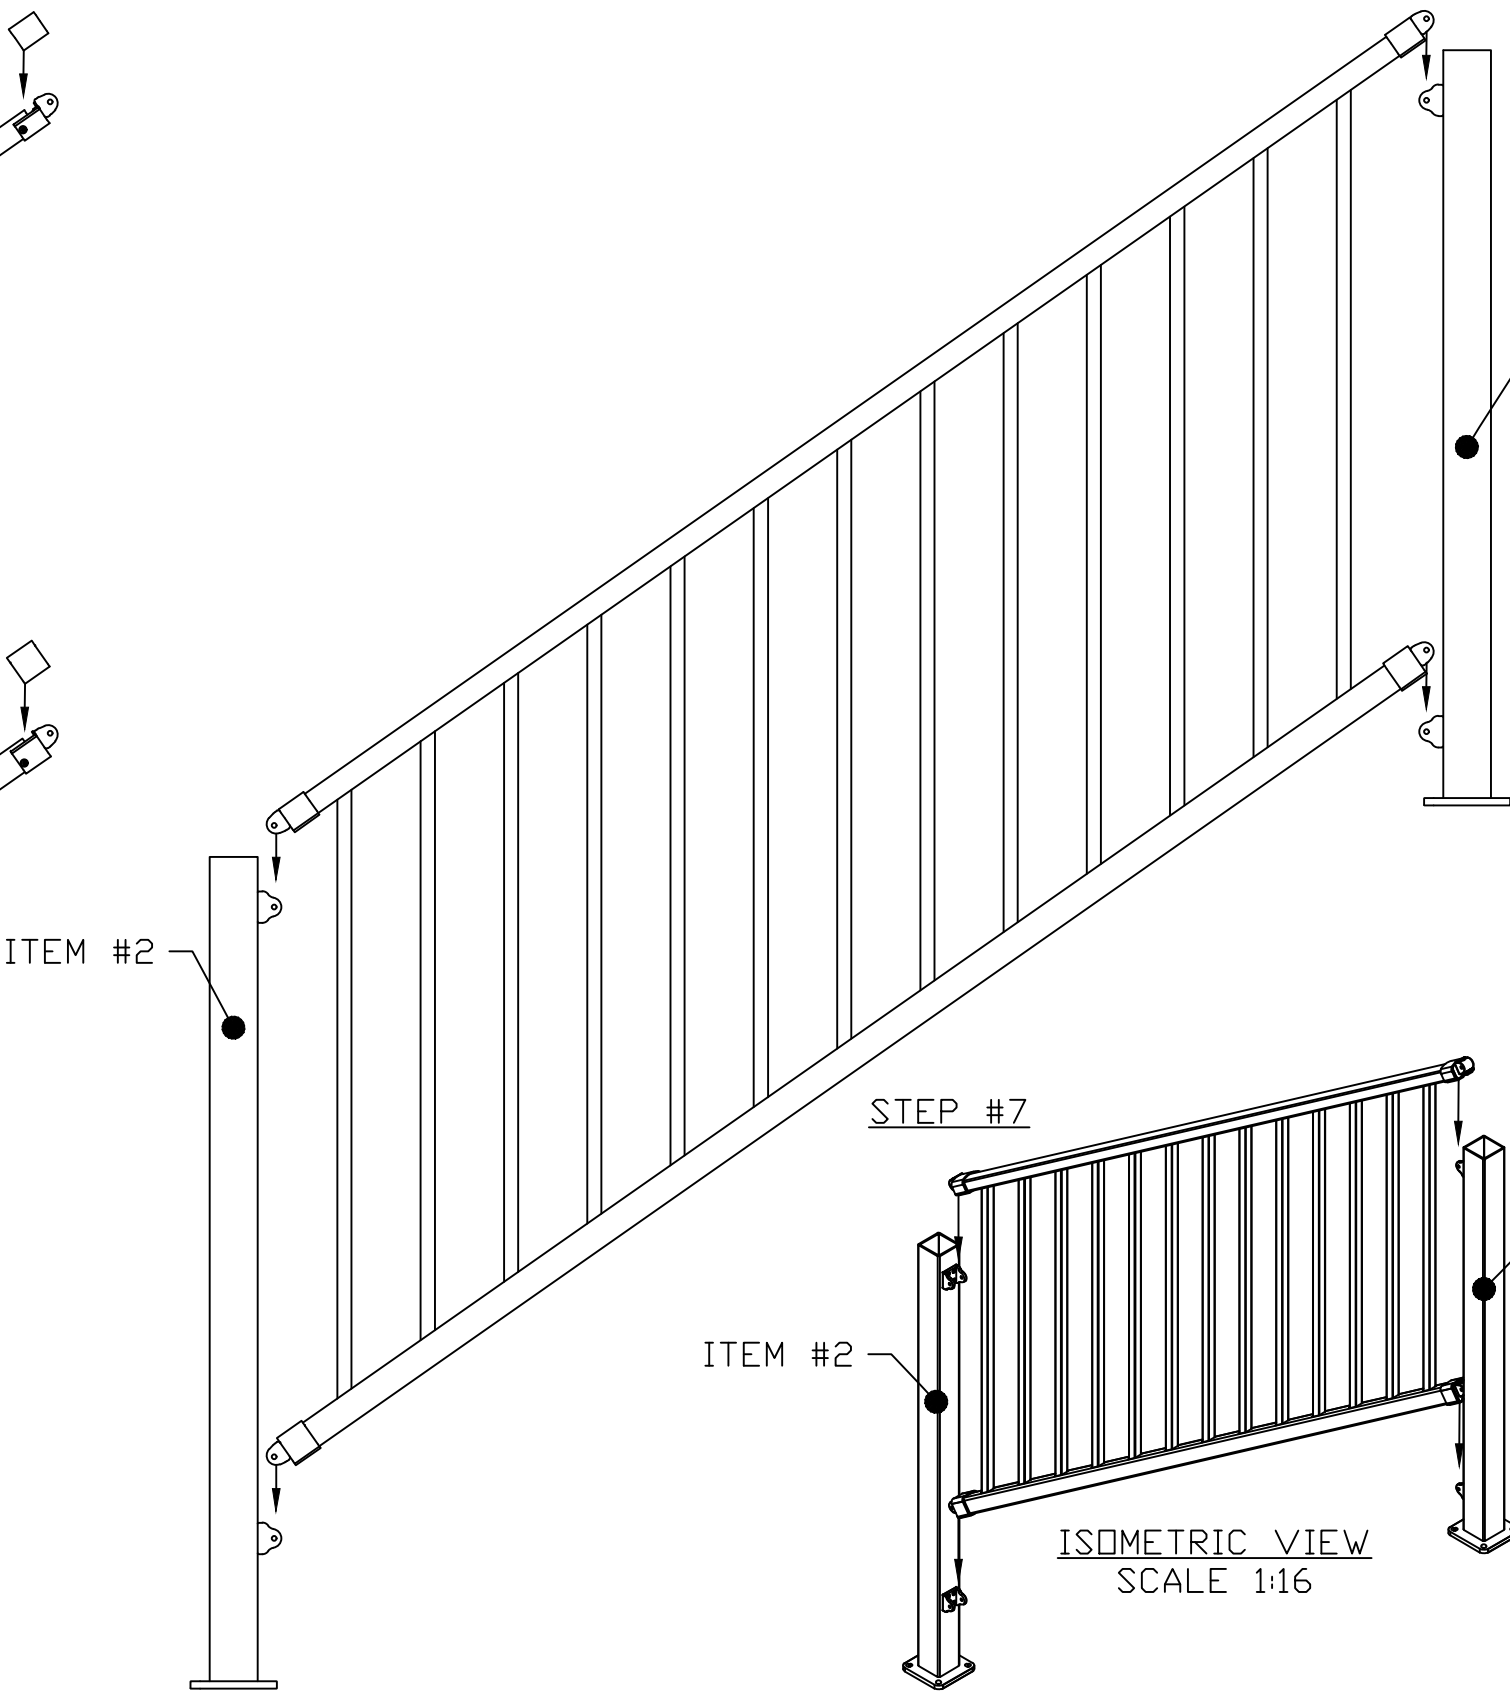

STEP #7

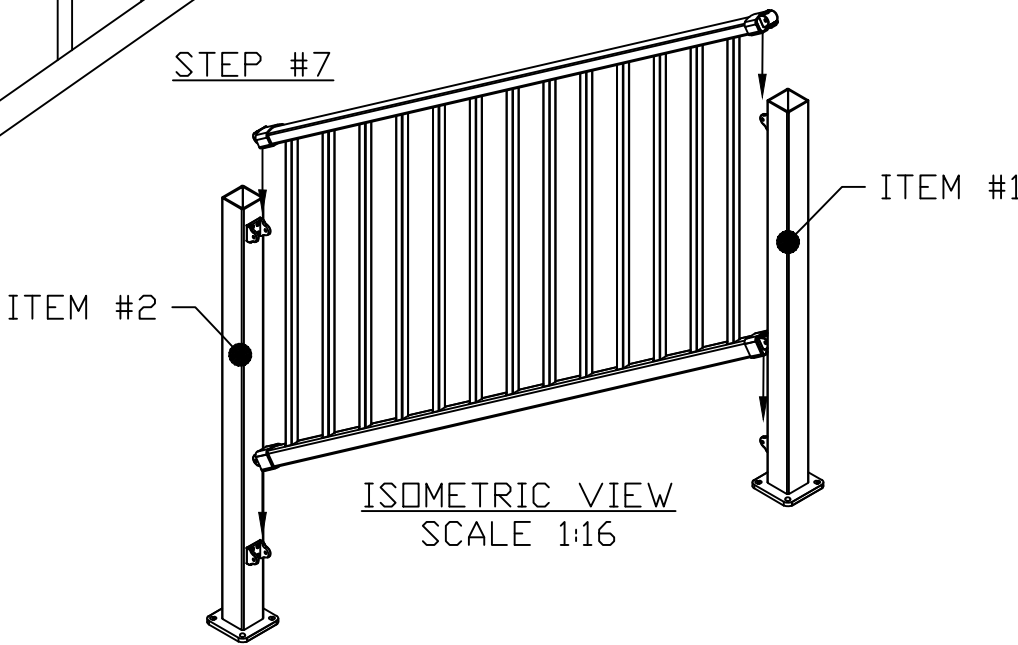

ISOMETRIC VIEW
SCALE 1:16



OUTDOOR LIVING CONNECTION, LLC.
702 W MAIN ST.
GENOA IL 60135

SCALE: 1:10

APPROVED BY:

DR.: CAB

DATE: 12/12/22

PART #: STAIR RAIL - R



MAT'L: VARIES

INDUSTRY STANDARD TOLERANCES
UNLESS SPECIFIED OTHERWISE.

DESCRIPTION: ASSEMBLY FOR STAIR RAIL; RESIDENTIAL

OUTDOOR LIVING CONNECT.

DRAWING:

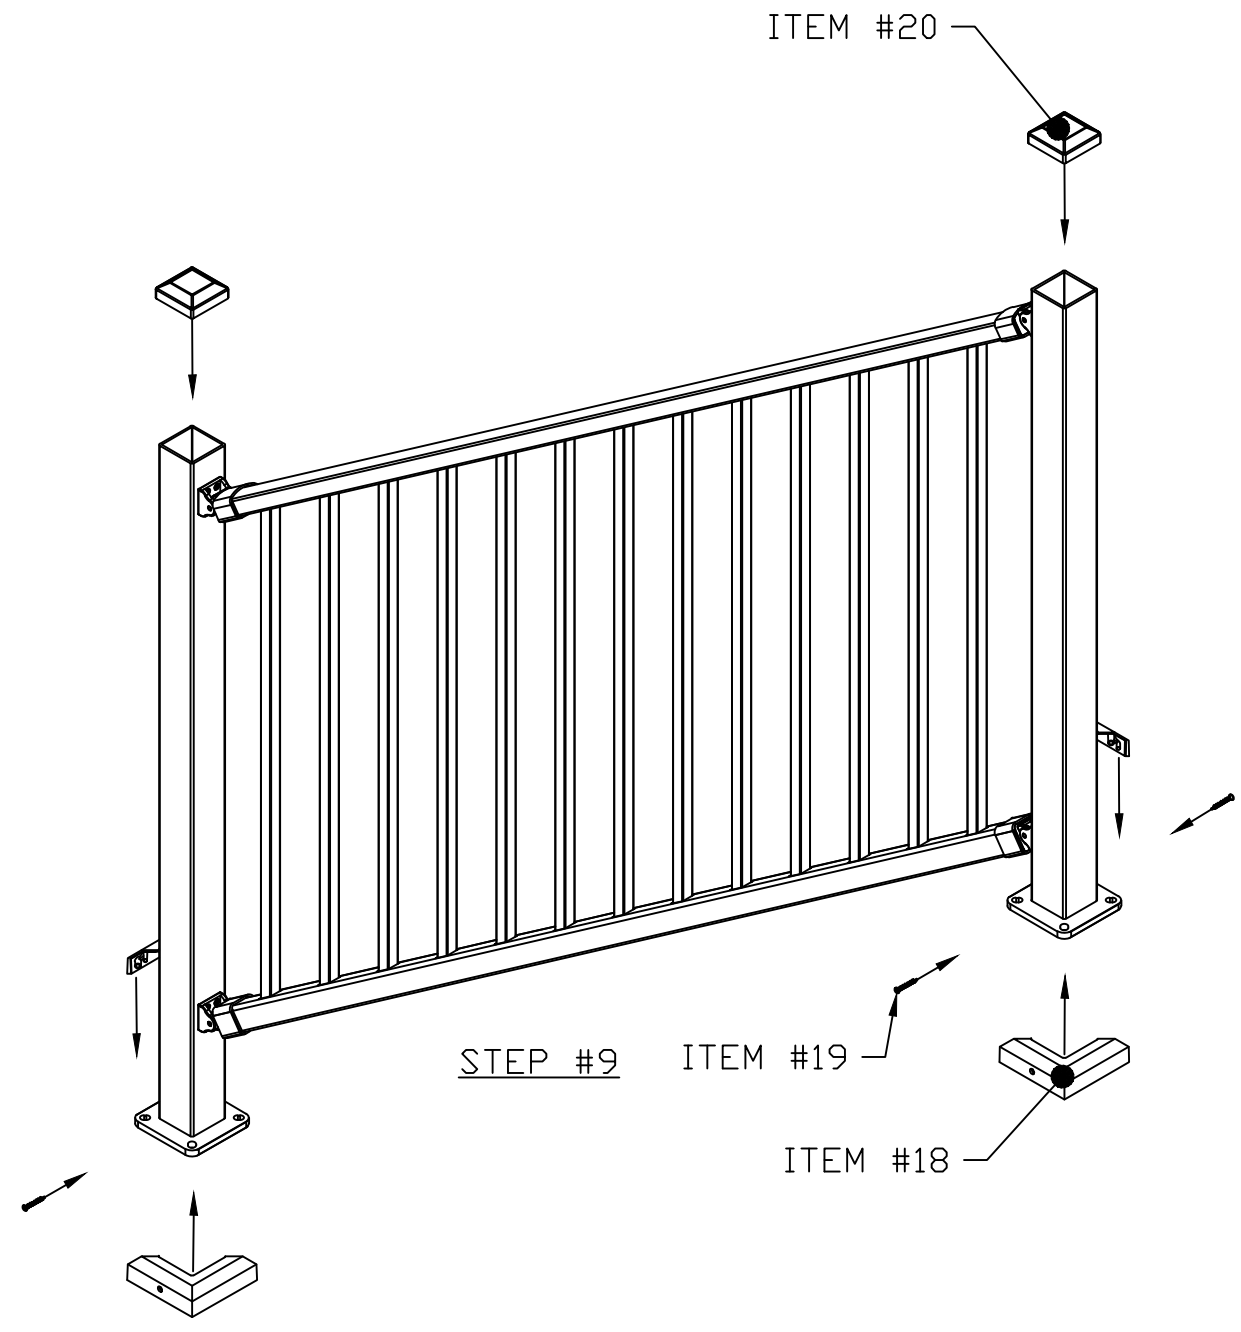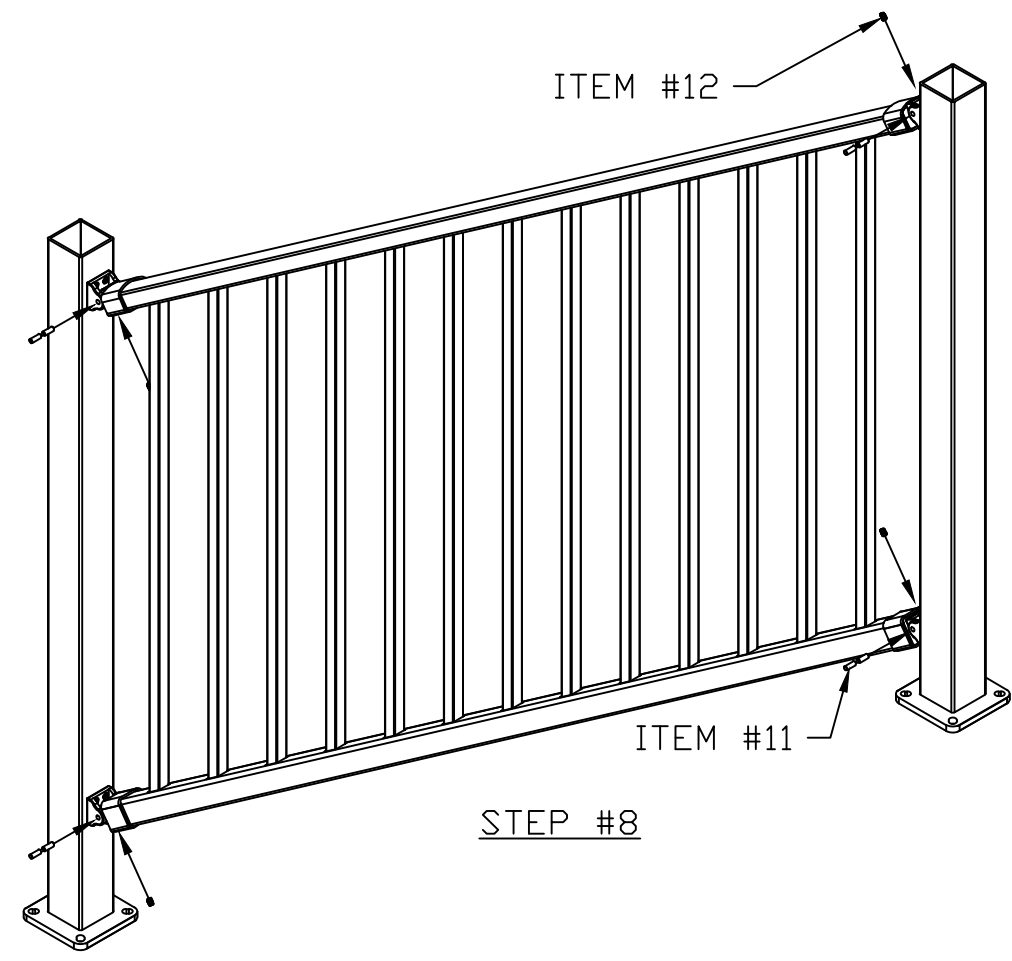

 OUTDOOR LIVING CONNECTION, LLC. 702 W MAIN ST. GENOA IL 60135	SCALE: 1:10	APPROVED BY:	DR.: CAB
	DATE: 12/12/22	PART #: STAIR RAIL - R	MAT'L: VARIES
INDUSTRY STANDARD TOLERANCES UNLESS SPECIFIED OTHERWISE.	DESCRIPTION: ASSEMBLY FOR STAIR RAIL; RESIDENTIAL		
	OUTDOOR LIVING CONNECT. DRAWING:		